



# STRATHCONA


## NEIGHBOURHOOD RENEWAL

### PRELIMINARY DESIGN

### YEAR 2 - 2020

#### DETAIL LEGEND

- |  |  |  |   |  |                                     |  |  |
|--|--|--|---|--|-------------------------------------|--|--|
|  | SIDEWALK RECONSTRUCTION                          |  | ROAD RENEWAL  |  | EXISTING ONE-WAY ROAD               |  | NEW FULL TRAFFIC SIGNAL                      |
|  | NEW SIDEWALK CONSTRUCTION (NO LOCAL IMPROVEMENT) |  | LANDSCAPING   |  | NEW ONE-WAY ROAD                    |  | NEW PEDESTRIAN ACTIVATED TRAFFIC SIGNAL      |
|  | NEW SHARED USE PATH                              |  | EXISTING TREE   |  | EXISTING PEDESTRIAN FLASHING SIGNAL |  | EXISTING FULL TRAFFIC SIGNAL                 |
|  | NEW RAISED BIKE LANE                             |  | EXISTING TREE TO BE REMOVED OR RELOCATED                            |  |                                     |  | EXISTING PEDESTRIAN ACTIVATED TRAFFIC SIGNAL |
|  | NEW MULTI-USE ROADWAY                            |  | NEW TREE OR RELOCATED TREE (DISCUSSION WITH LANDOWNERS AS REQUIRED) |  |                                     |  |  |
|  | NEW RAISED CROSSWALK                             |  |   |  |                                     |  |  |

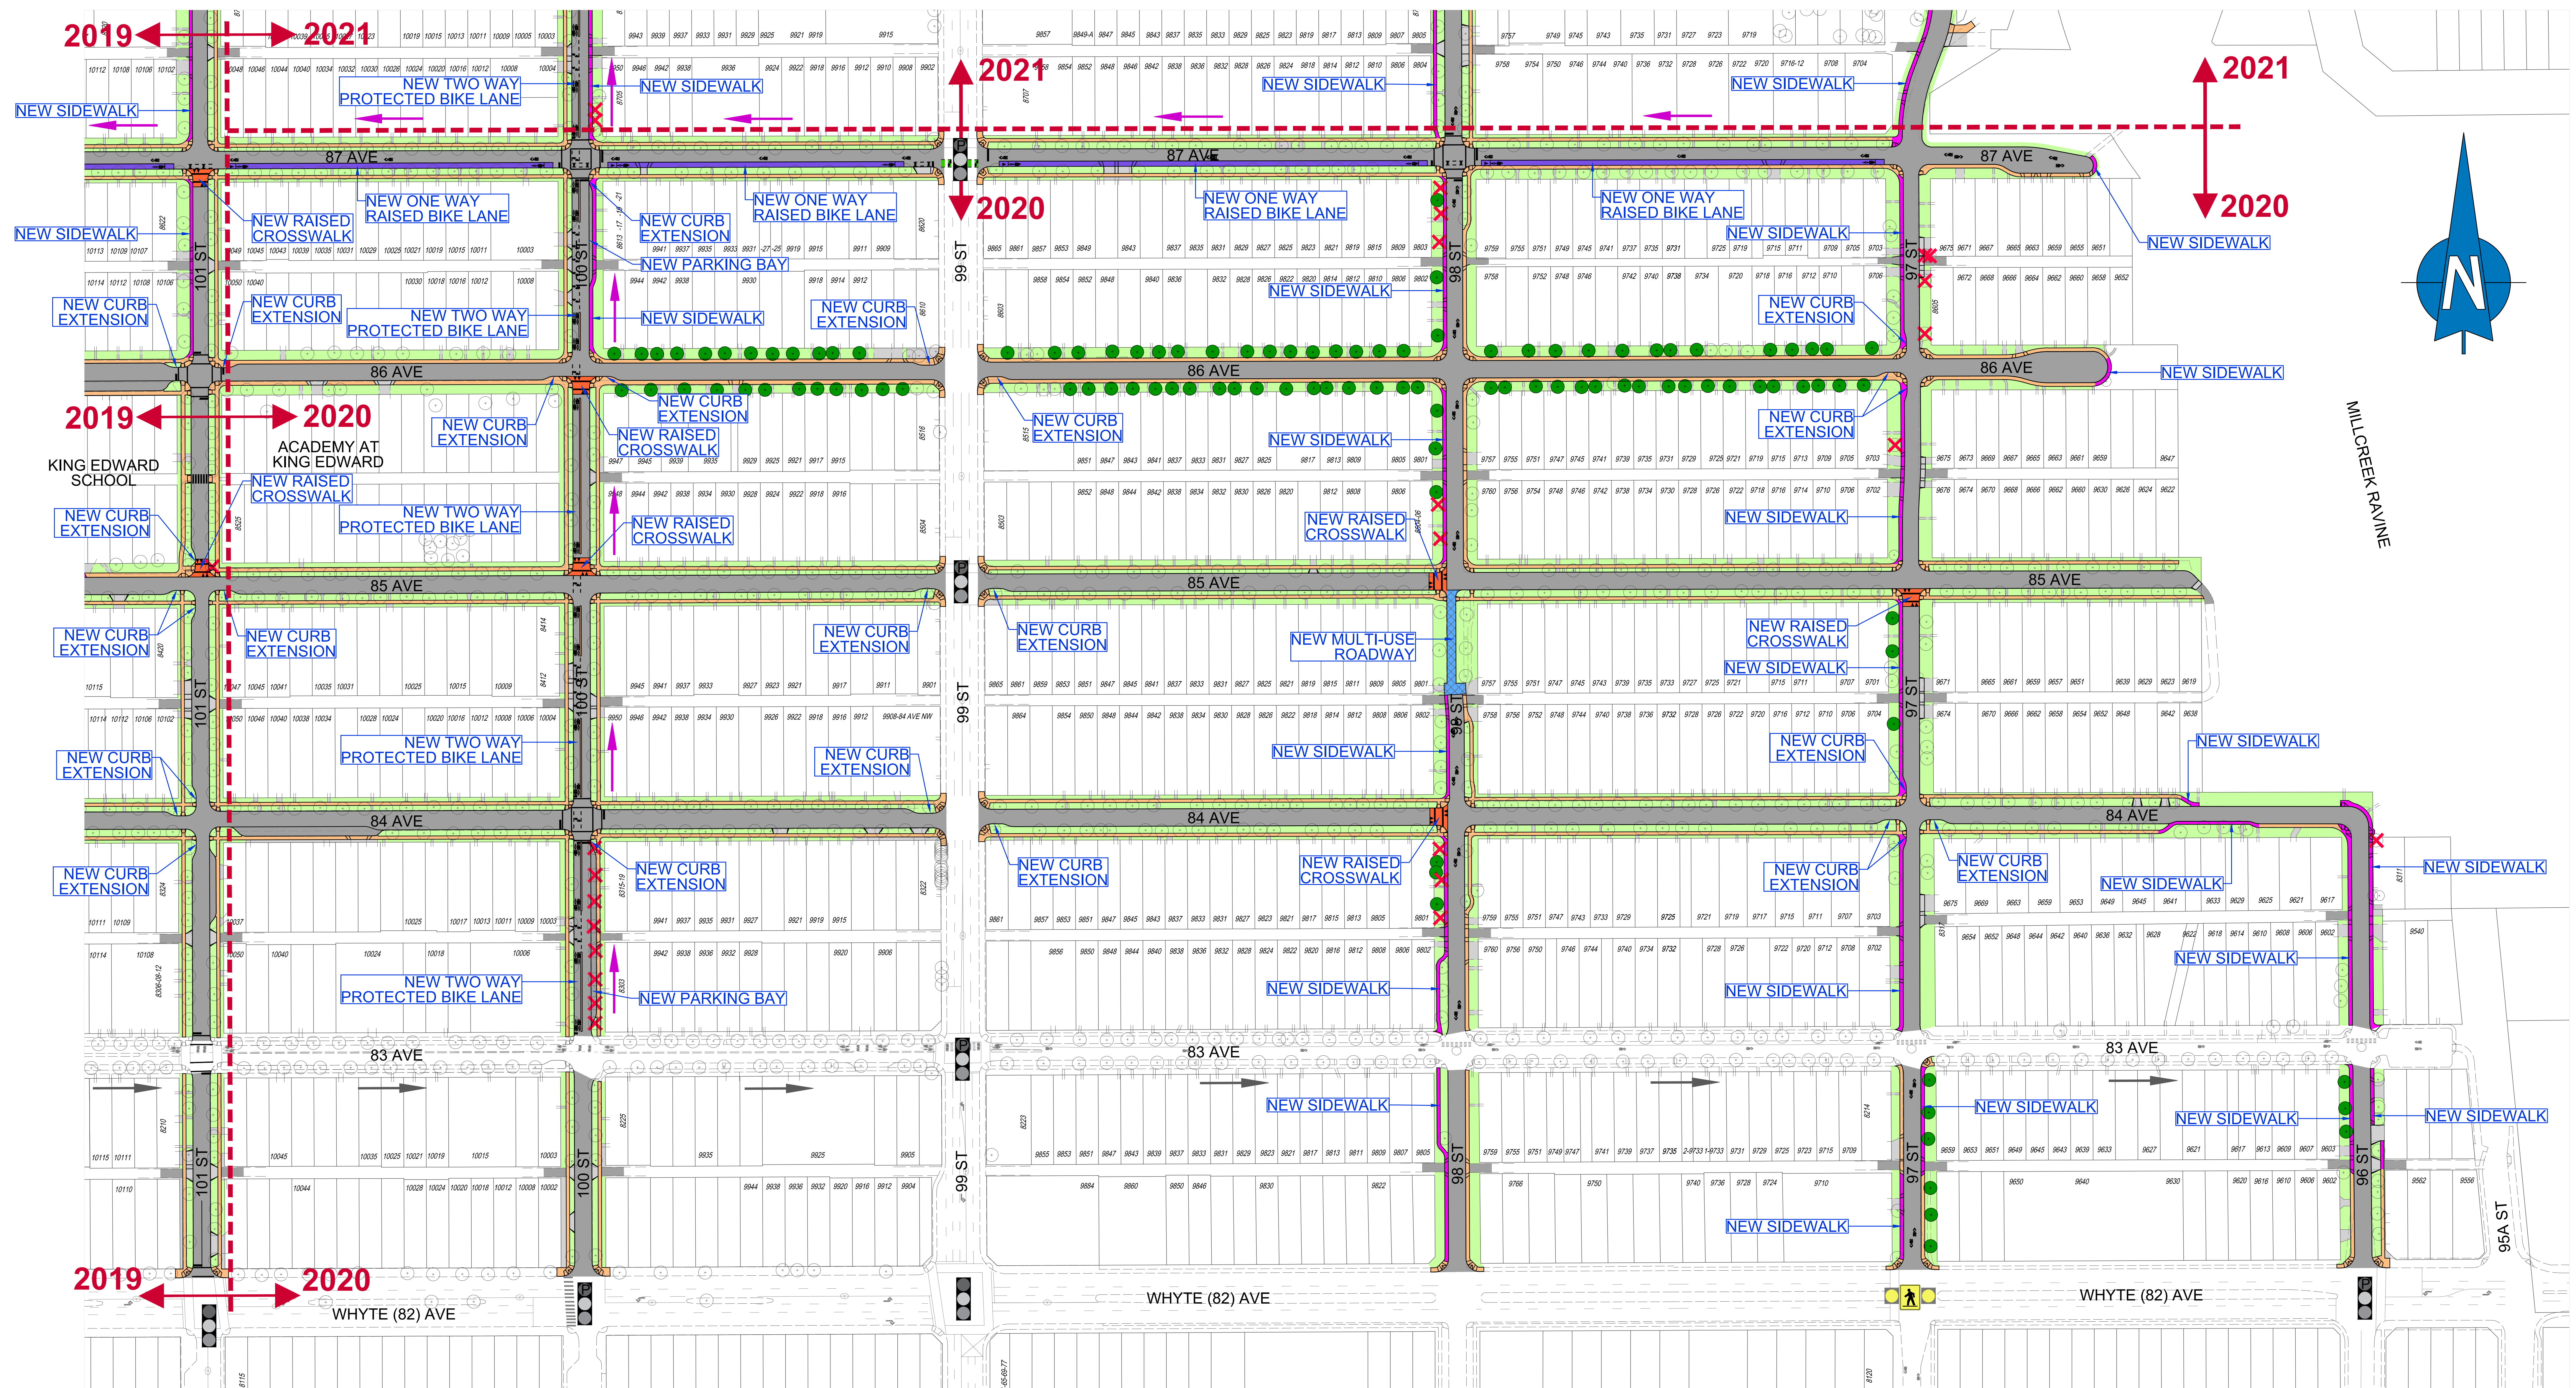

MILLCREK RAIVINE