

DESIGN SPEED = 80 km/h
POSTED SPEED = 70 km/h

LEGEND

- CURB & GUTTER
- SIDEWALK
- LANE LINE
- SHOULDER / STOP LINE
- PROPERTY LINE
- ACCESS
- TRAFFIC SIGNAL

* NOTE: ALL THE ABOVE ARE PROPOSED ITEMS *

PROFESSIONAL ENGINEER
ALBERTA
ROBERT GIBBARD
San 12/17
PERMIT TO PRACTICE P5038



Manager, Infrastructure Planning & Design
Director, Transportation Planning & Design
Jan 20/2017
Jan 12/17

CONCEPT - SUBJECT TO PRELIMINARY SURVEY AND DESIGN

YELLOWHEAD TRAIL
149 STREET FREEWAY PLAN
NETWORK IMPROVEMENTS

Edmonton INTEGRATED INFRASTRUCTURE SERVICES
DRAWN: KdW/kWB
REVIEW: NL
DATE: SEPT 2016
PLAN NO. **YELL-141-01**

YELL-141-01.dgn Default 1/11/2017 3:02:44 PM by FCP

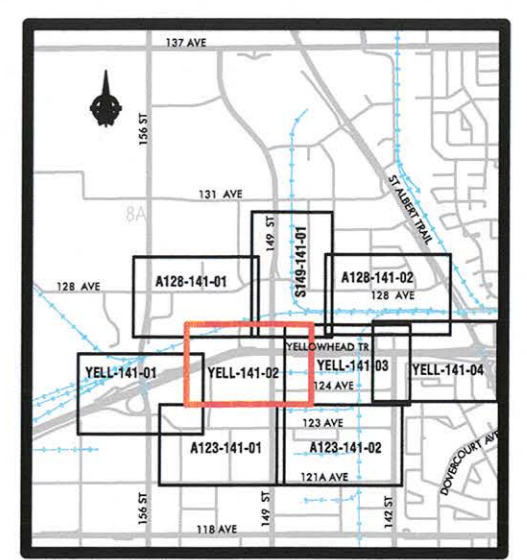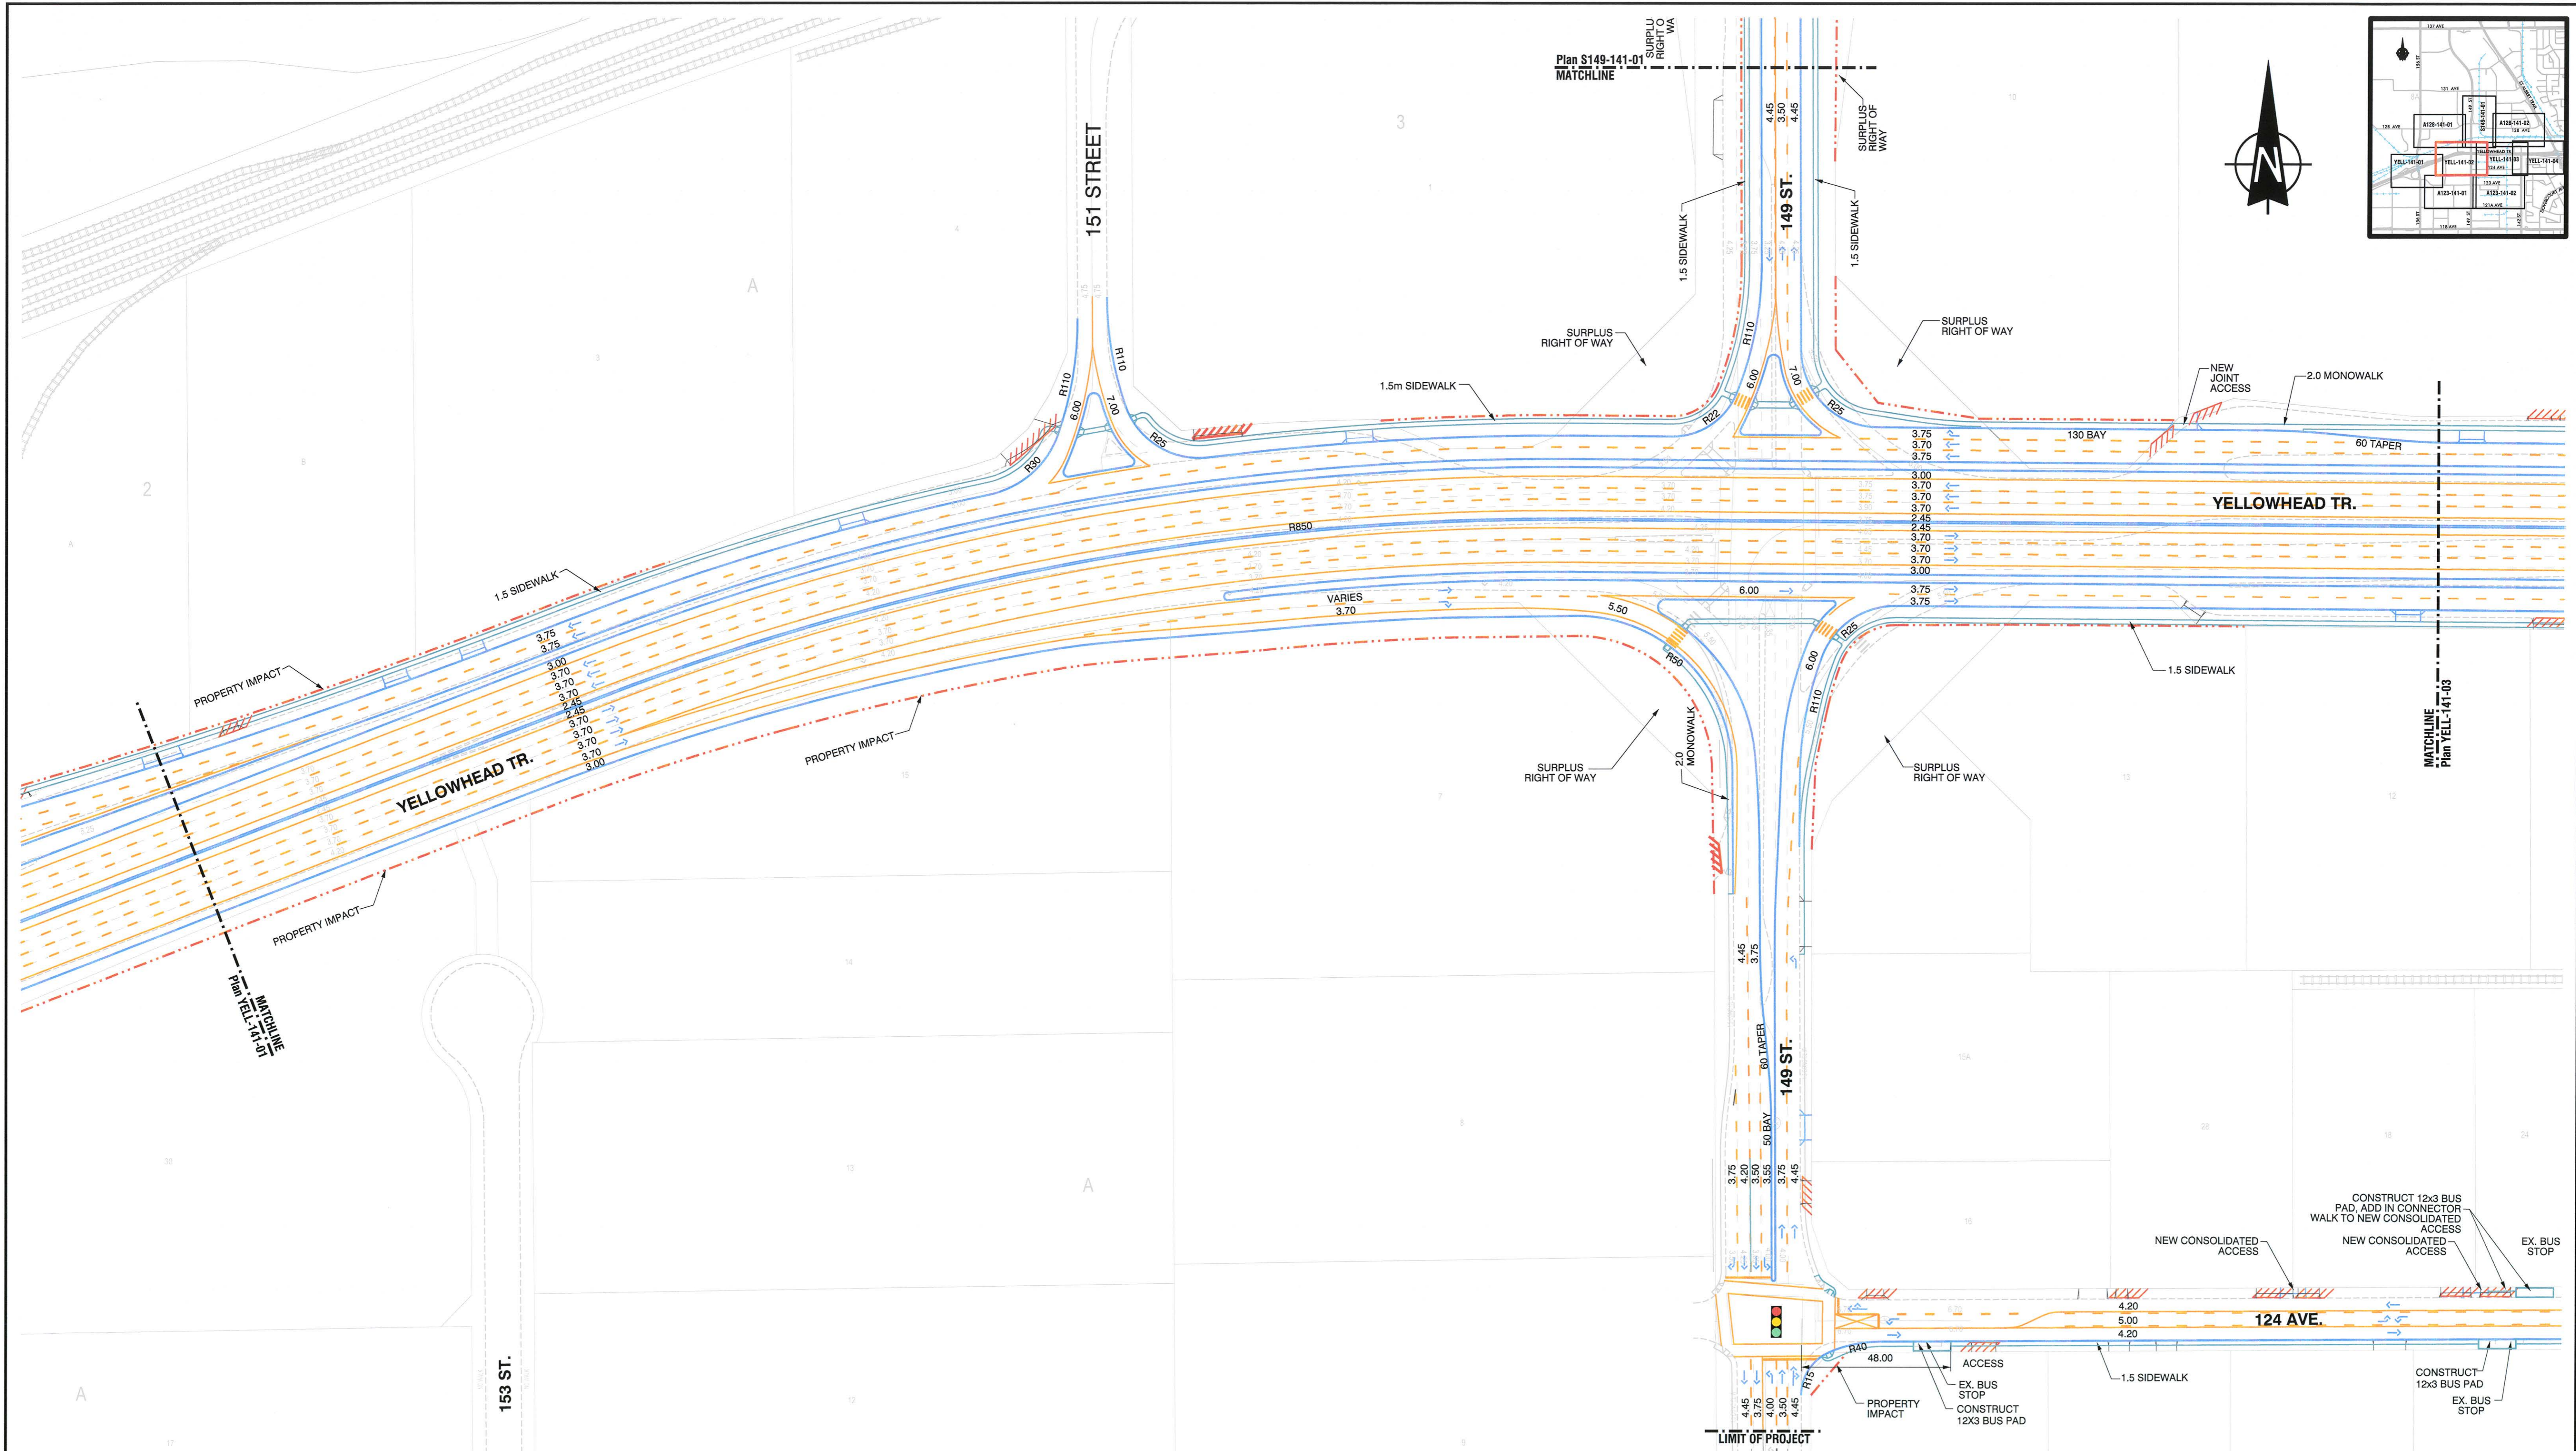


DESIGN SPEED = 80 km/h
 POSTED SPEED = 70 km/h

LEGEND

- CURB & GUTTER
- SIDEWALK
- LANE LINE
- SHOULDER / STOP LINE
- PROPERTY LINE
- ACCESS
- TRAFFIC SIGNAL

* NOTE: ALL THE ABOVE ARE PROPOSED ITEMS *

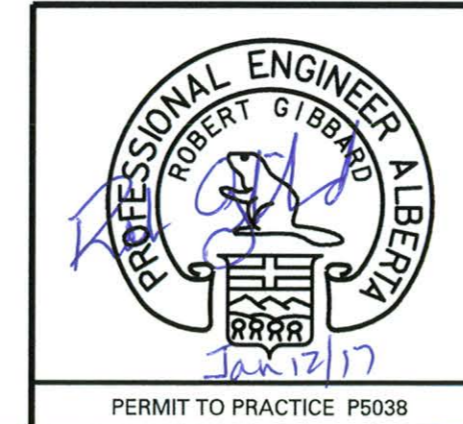

Jan 20/2017
 Manager, Infrastructure Planning & Design

Jan 12/17
 Director, Transportation Planning & Design



CONCEPT - SUBJECT TO PRELIMINARY SURVEY AND DESIGN

YELLOWHEAD TRAIL
 149 STREET FREEWAY PLAN
 NETWORK IMPROVEMENTS



INTEGRATED INFRASTRUCTURE SERVICES
 DRAWN: KdW/KWB
 REVIEW: NL
 DATE: SEPT 2016

PLAN NO.
YELL-141-02

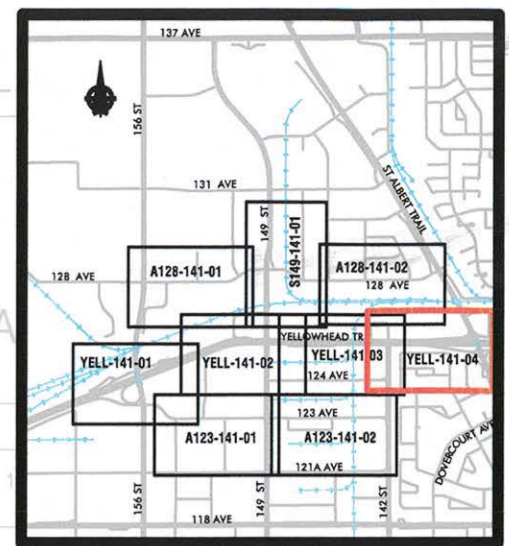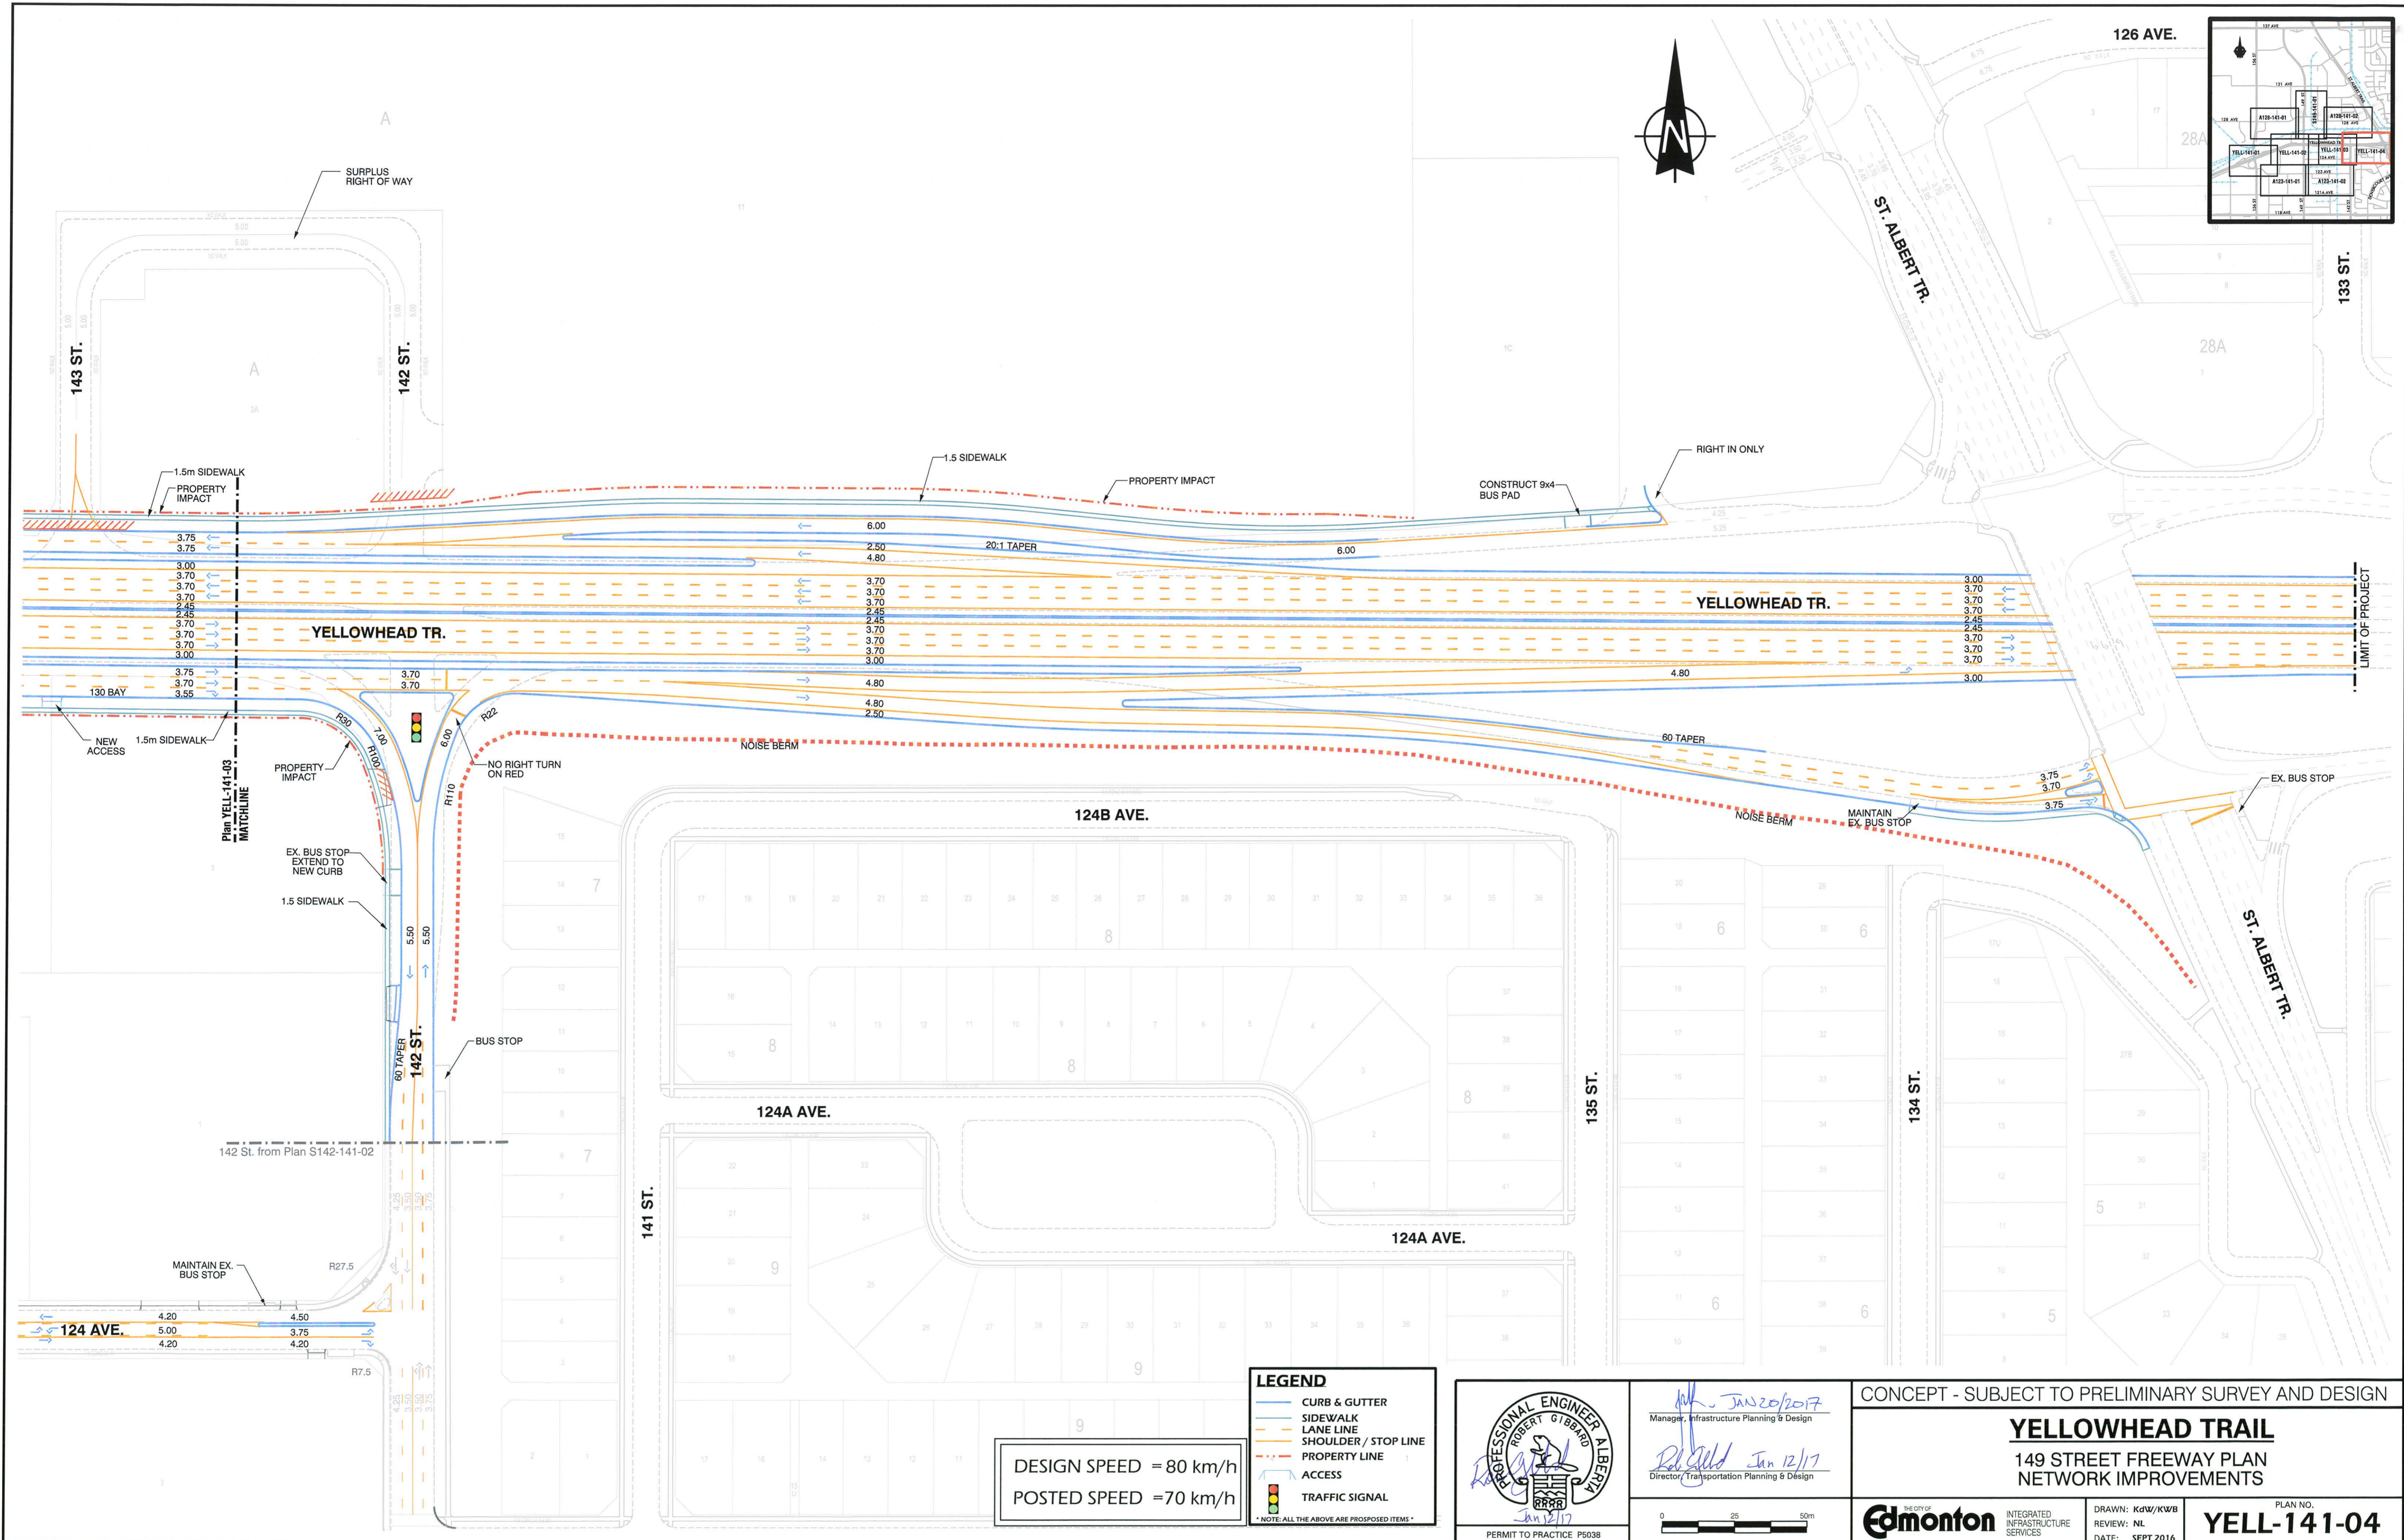


LEGEND

- CURB & GUTTER
- SIDEWALK
- LANE LINE
- SHOULDER / STOP LINE
- - - PROPERTY LINE
- - - ACCESS
- TRAFFIC SIGNAL

* NOTE: ALL THE ABOVE ARE PROPOSED ITEMS *

DESIGN SPEED = 80 km/h
 POSTED SPEED = 70 km/h

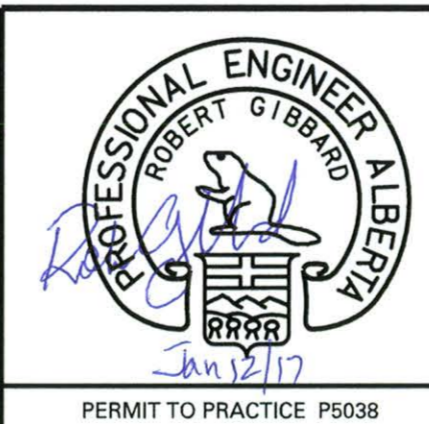

Jan 20/2017
 Manager, Infrastructure Planning & Design

Jan 12/17
 Director, Transportation Planning & Design

CONCEPT - SUBJECT TO PRELIMINARY SURVEY AND DESIGN

YELLOWHEAD TRAIL
 149 STREET FREEWAY PLAN
 NETWORK IMPROVEMENTS

Edmonton INTEGRATED INFRASTRUCTURE SERVICES

DRAWN: KdW/KWB
 REVIEW: NL
 DATE: SEPT 2016

PLAN NO.
YELL-141-04

YELL-141-04.dgn Default 1/11/2017 3:07:02 PM by FCP