


CITY OF EDMONTON LANDSCAPE REQUIREMENTS

YARD SETBACKS	SOUTH YARD	WEST YARD	EAST YARD	NORTH YARD
	(Tree/75 sqm + 1 Shrub/15 sqm)	(Tree/75 sqm + 1 Shrub/15 sqm)	(Tree/75 sqm + 1 Shrub/15 sqm)	(Tree/75 sqm + 1 Shrub/15 sqm)
LENGTH OF YARD	24.1m	17.5m	17.5m	24.1m
WIDTH OF YARD	7.5m	7m	4m	6.2m
AREA OF YARD	180.75sqm	122.5sqm	70sqm	150.62sqm
MINIMUM REQUIREMENTS				
Deciduous Trees (60%)	10	4	10	3
Coniferous Trees (60%)	10	4	10	3
Shrubs	47	16	47	16
PROPOSED DESIGNED				
Deciduous Trees	15	5	15	5
Coniferous Trees	5	4	5	5
Shrubs	47	16	47	16

LEGEND

SADDLEBACK RD.

MAIN ENTRANCE

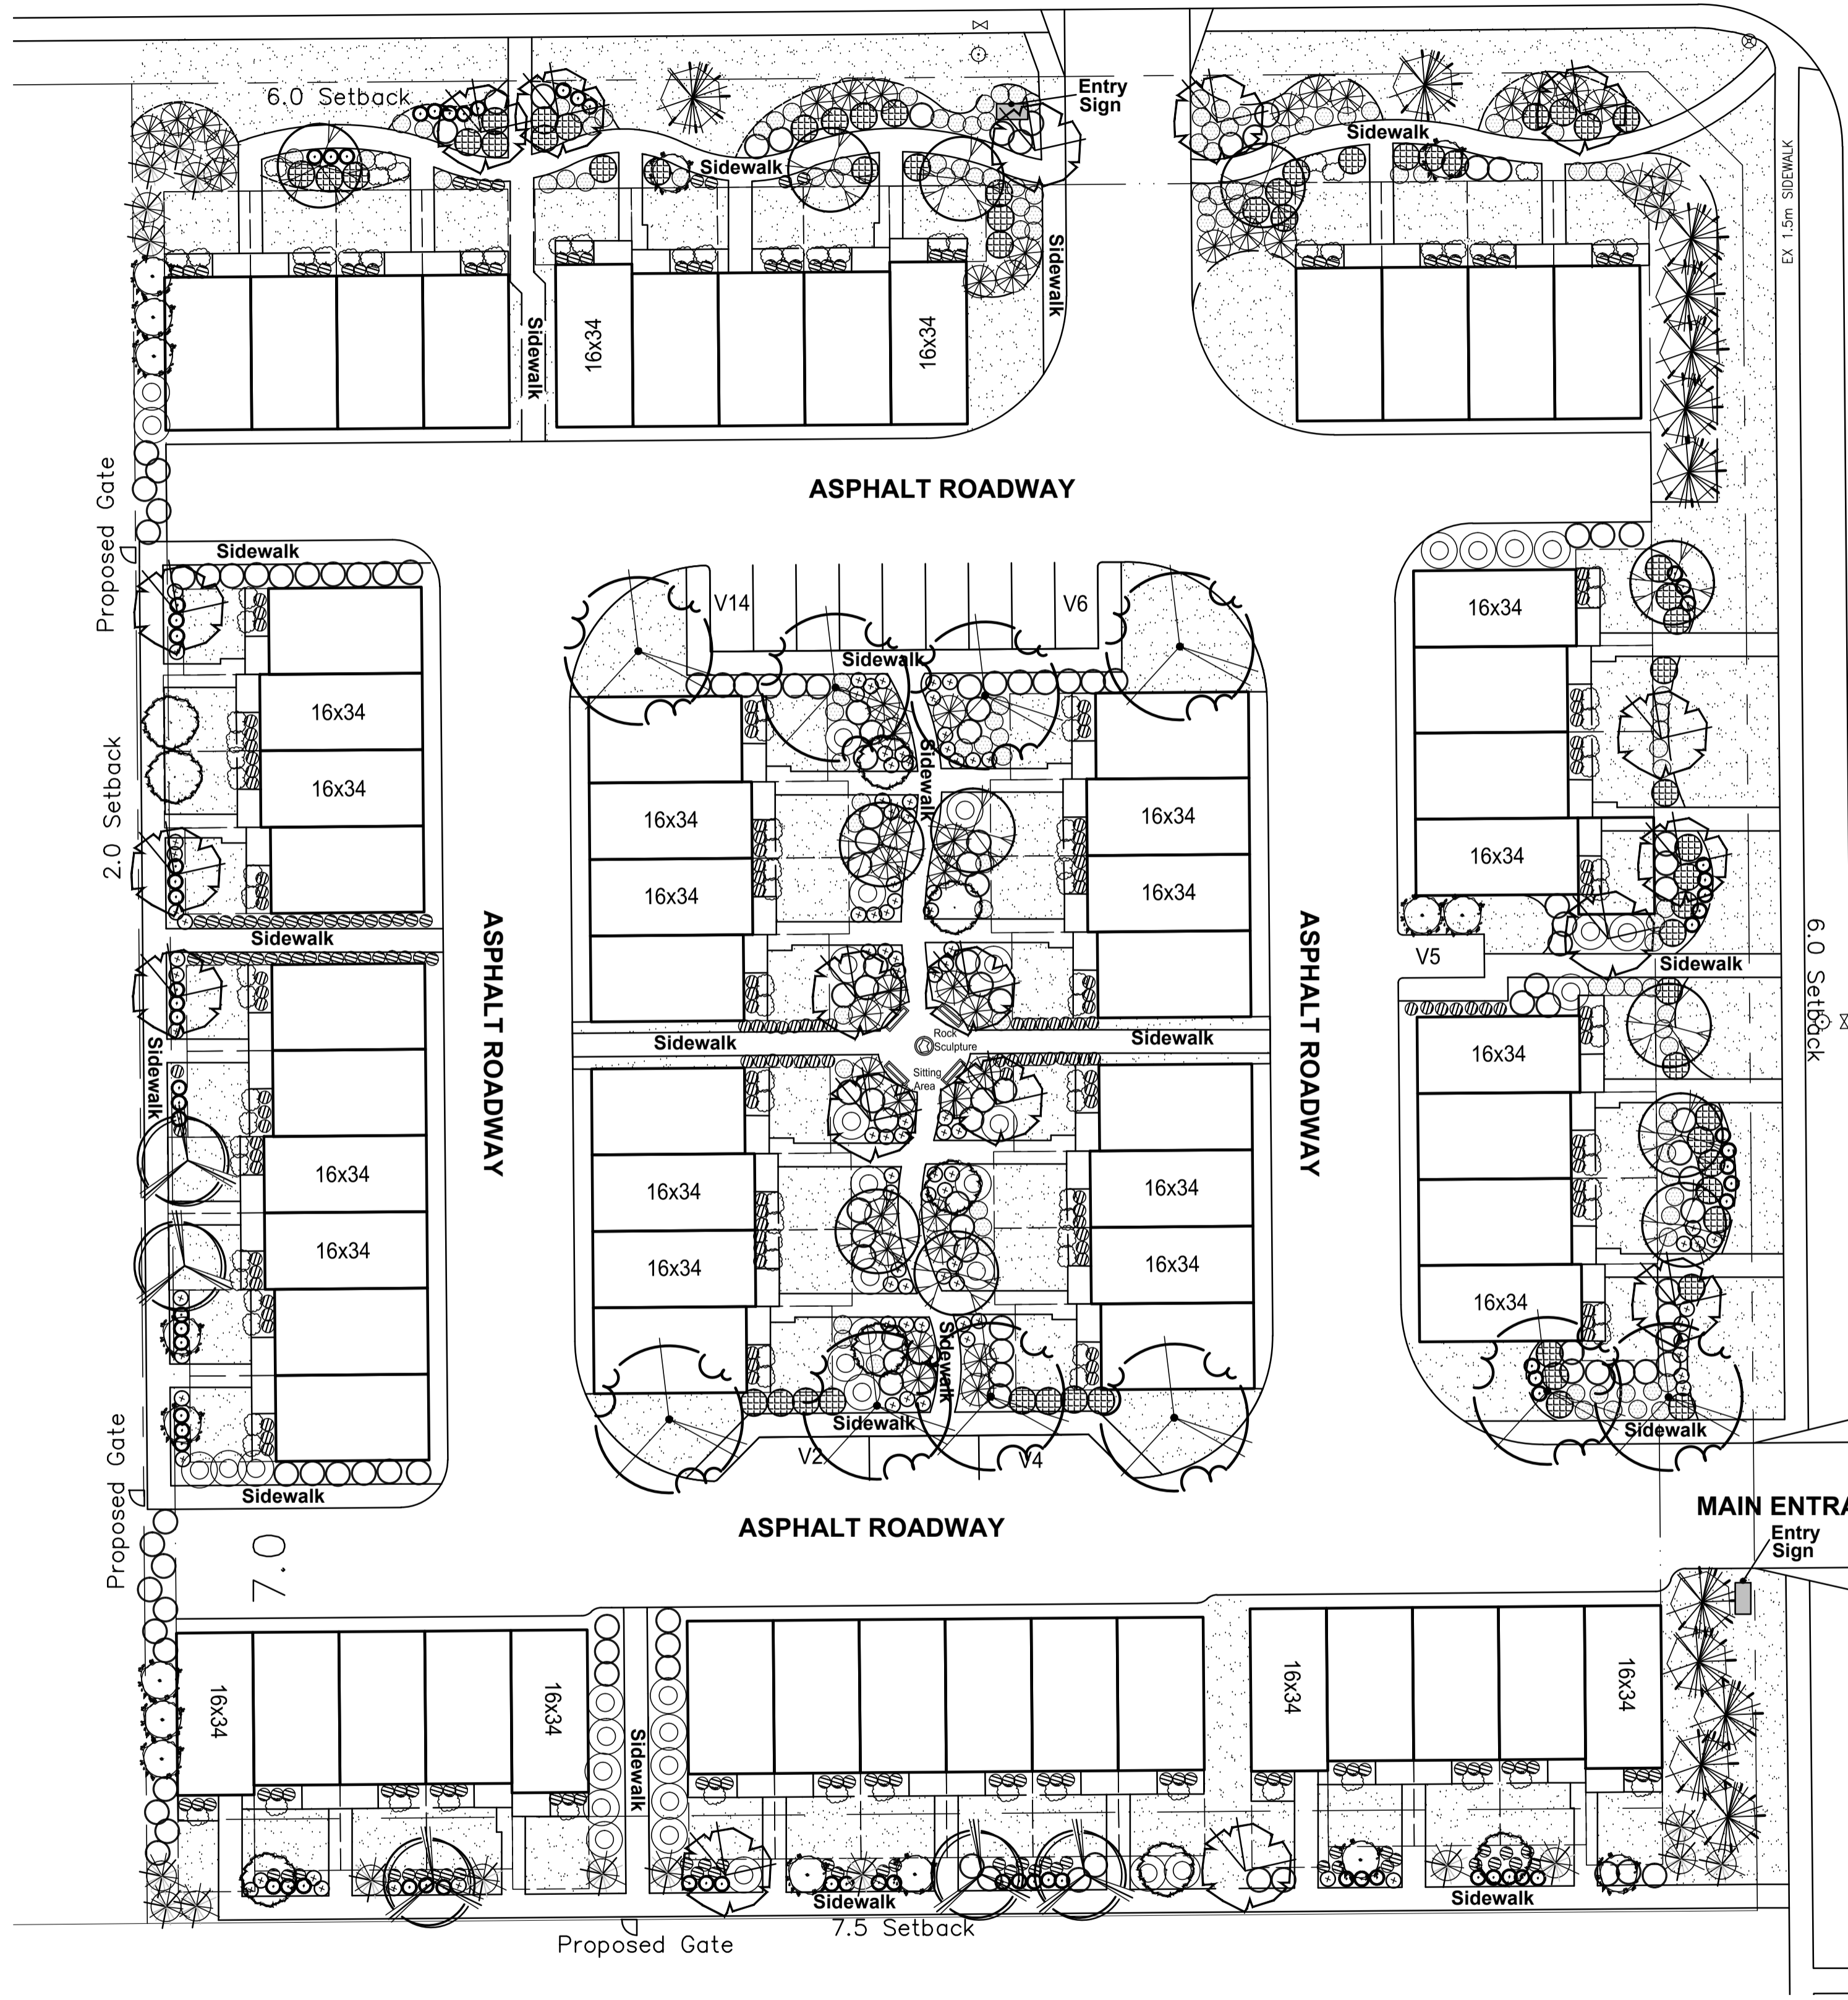

PLANT MATERIAL IMAGES

# BLUE QUILL LANDSCAPE CONCEPT

SCALE 1:300  
April 12, 2016

