
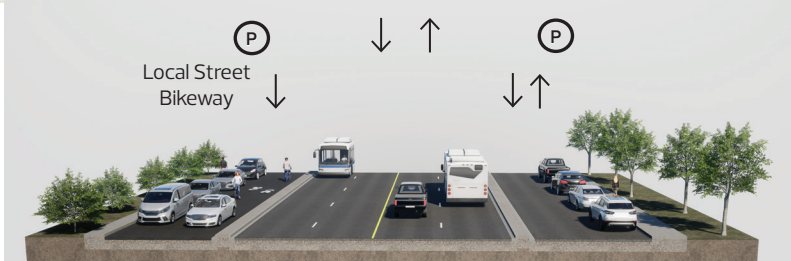



Active Transportation Network Expansion

163 Street

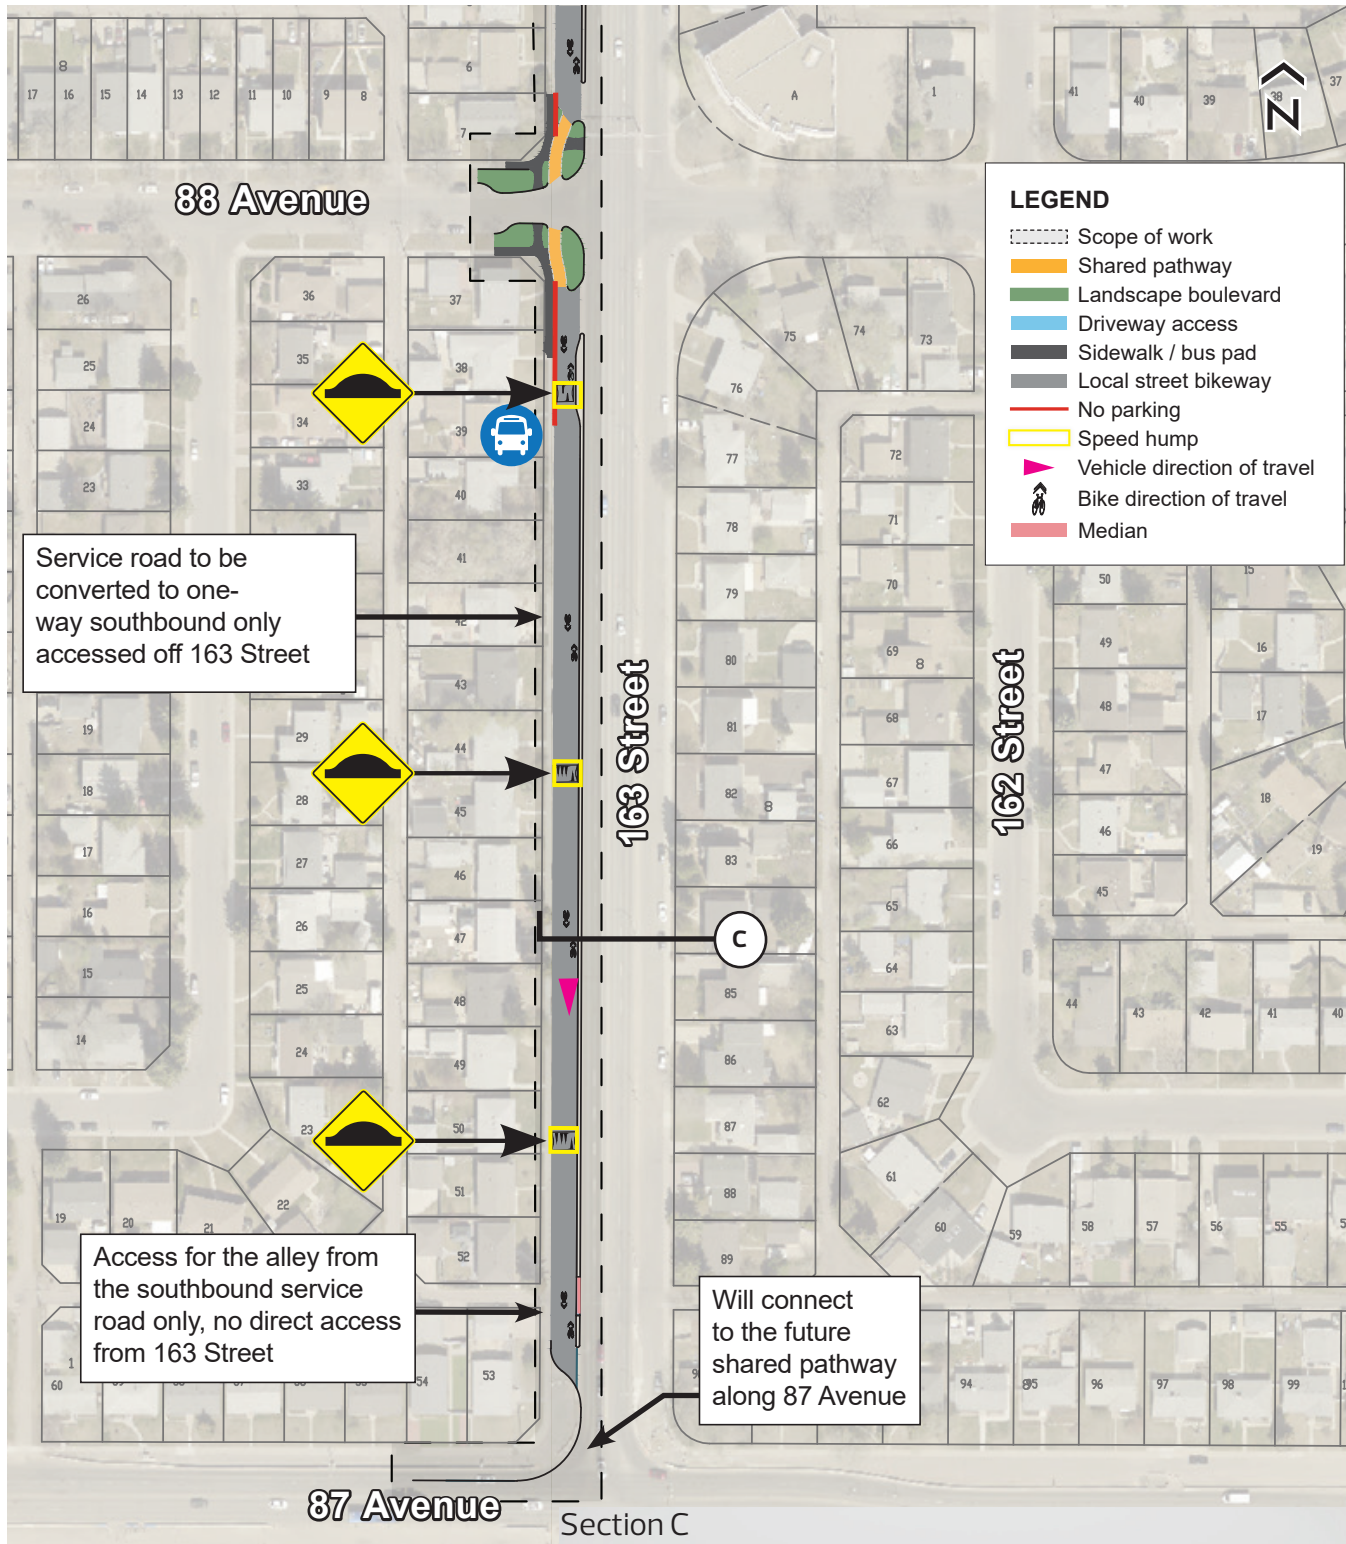


Active Transportation Network Expansion

163 Street


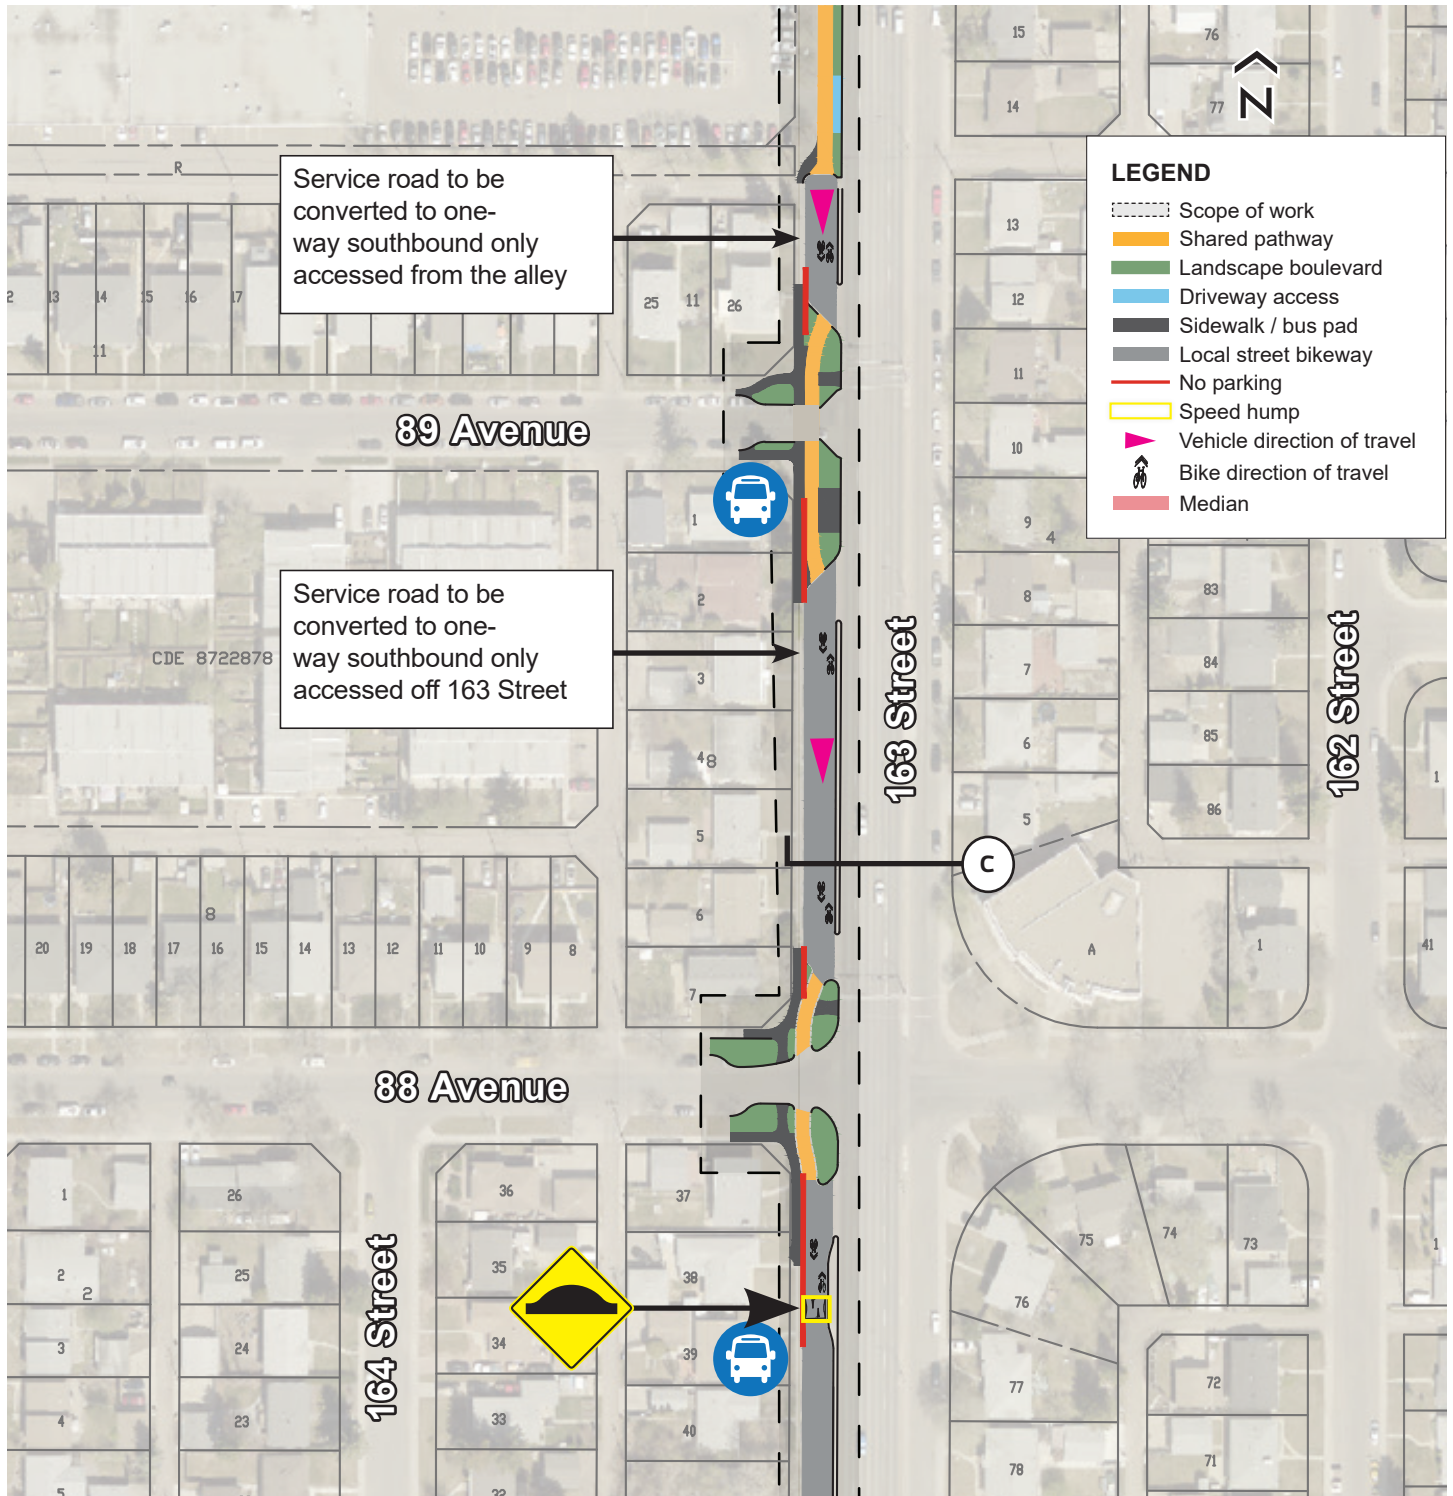


Section C

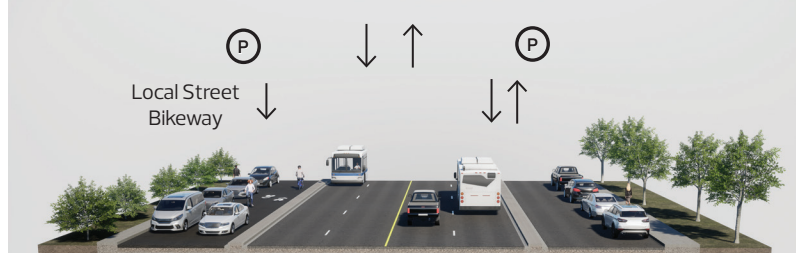

Active Transportation Network Expansion

163 Street

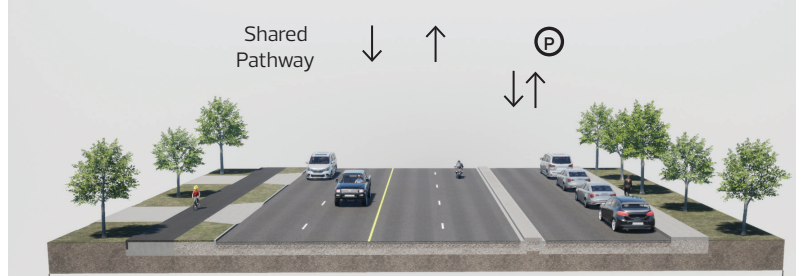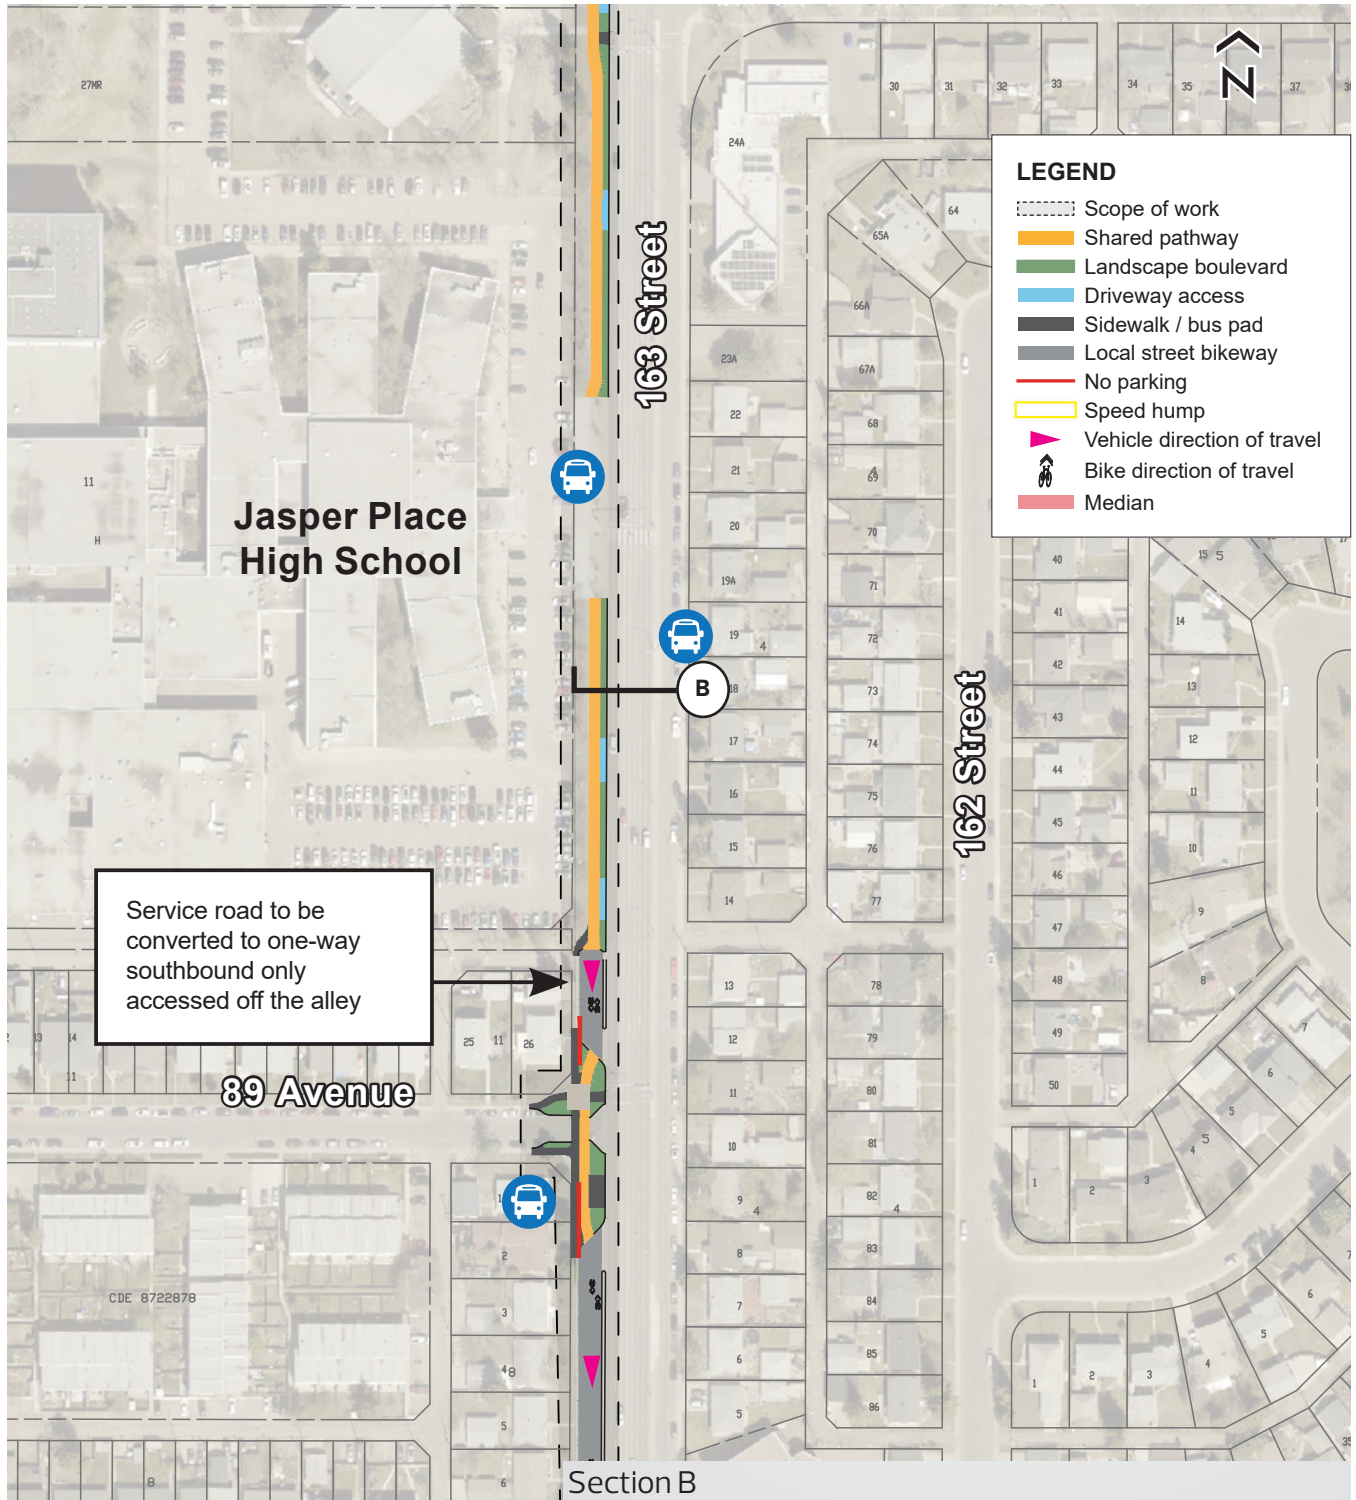

Active Transportation Network Expansion

163 Street

