



Active Transportation Network Expansion

50 Street

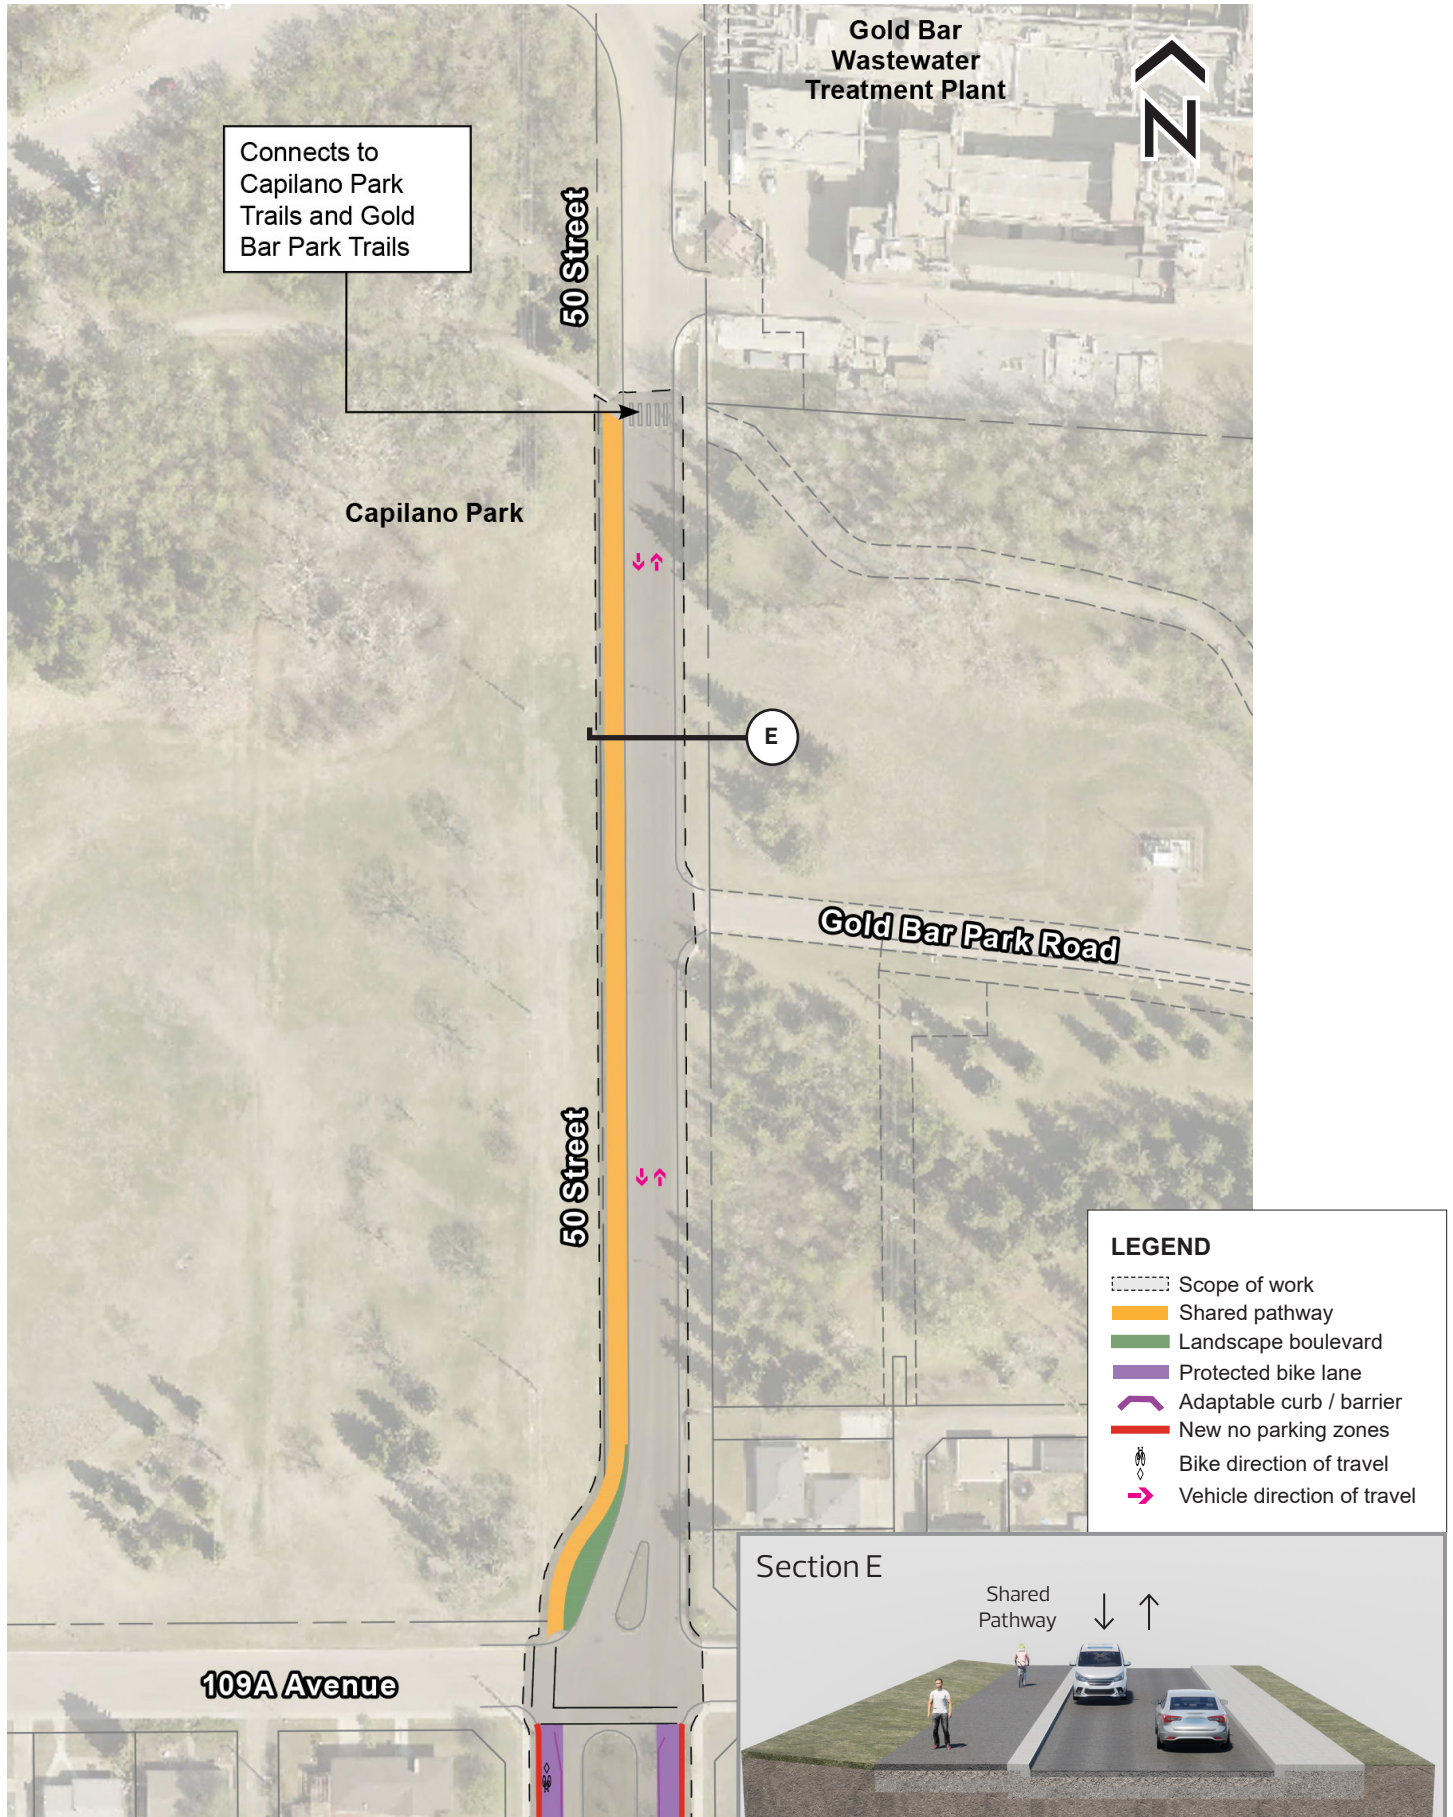


Active Transportation Network Expansion

50 Street

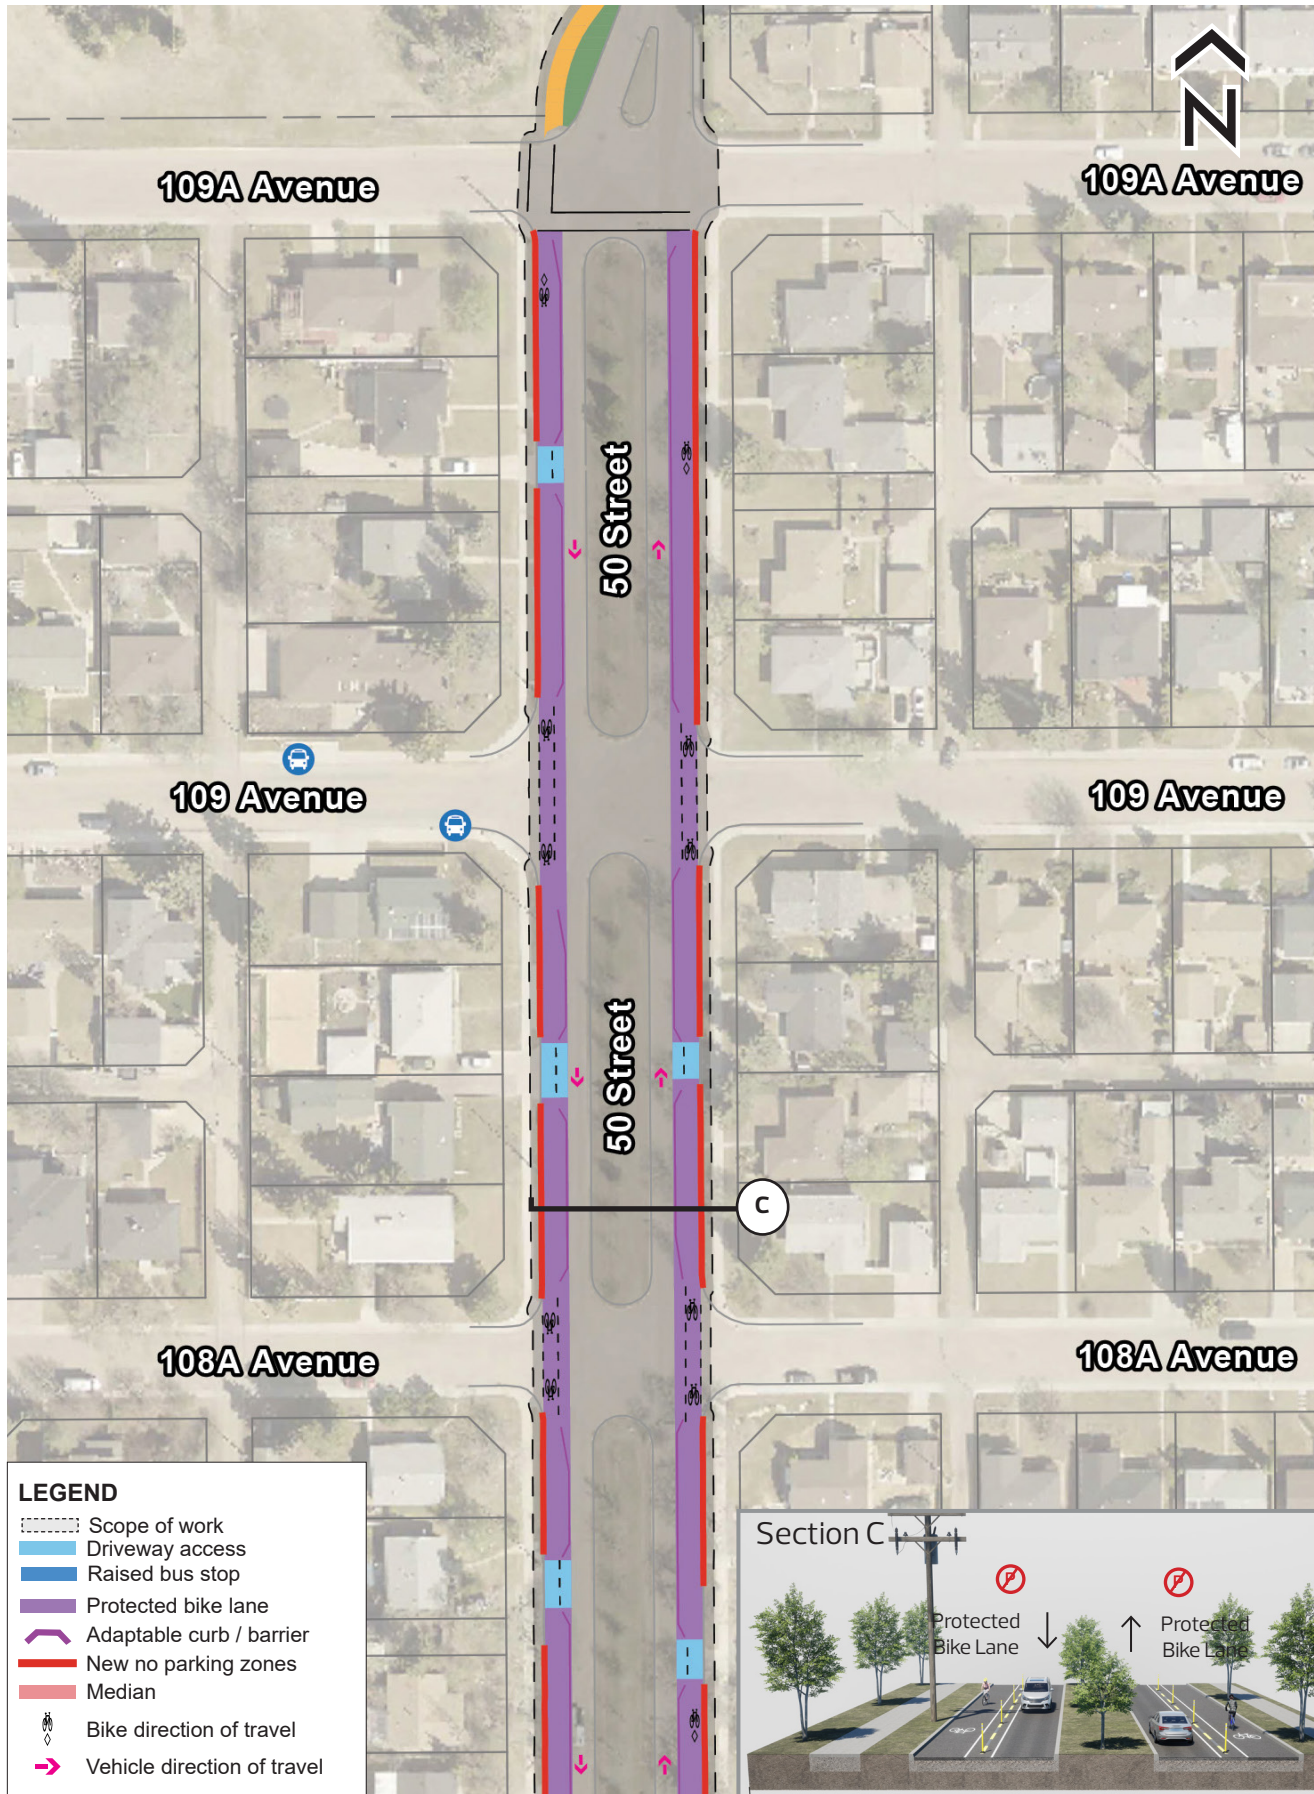


Active Transportation Network Expansion

50 Street

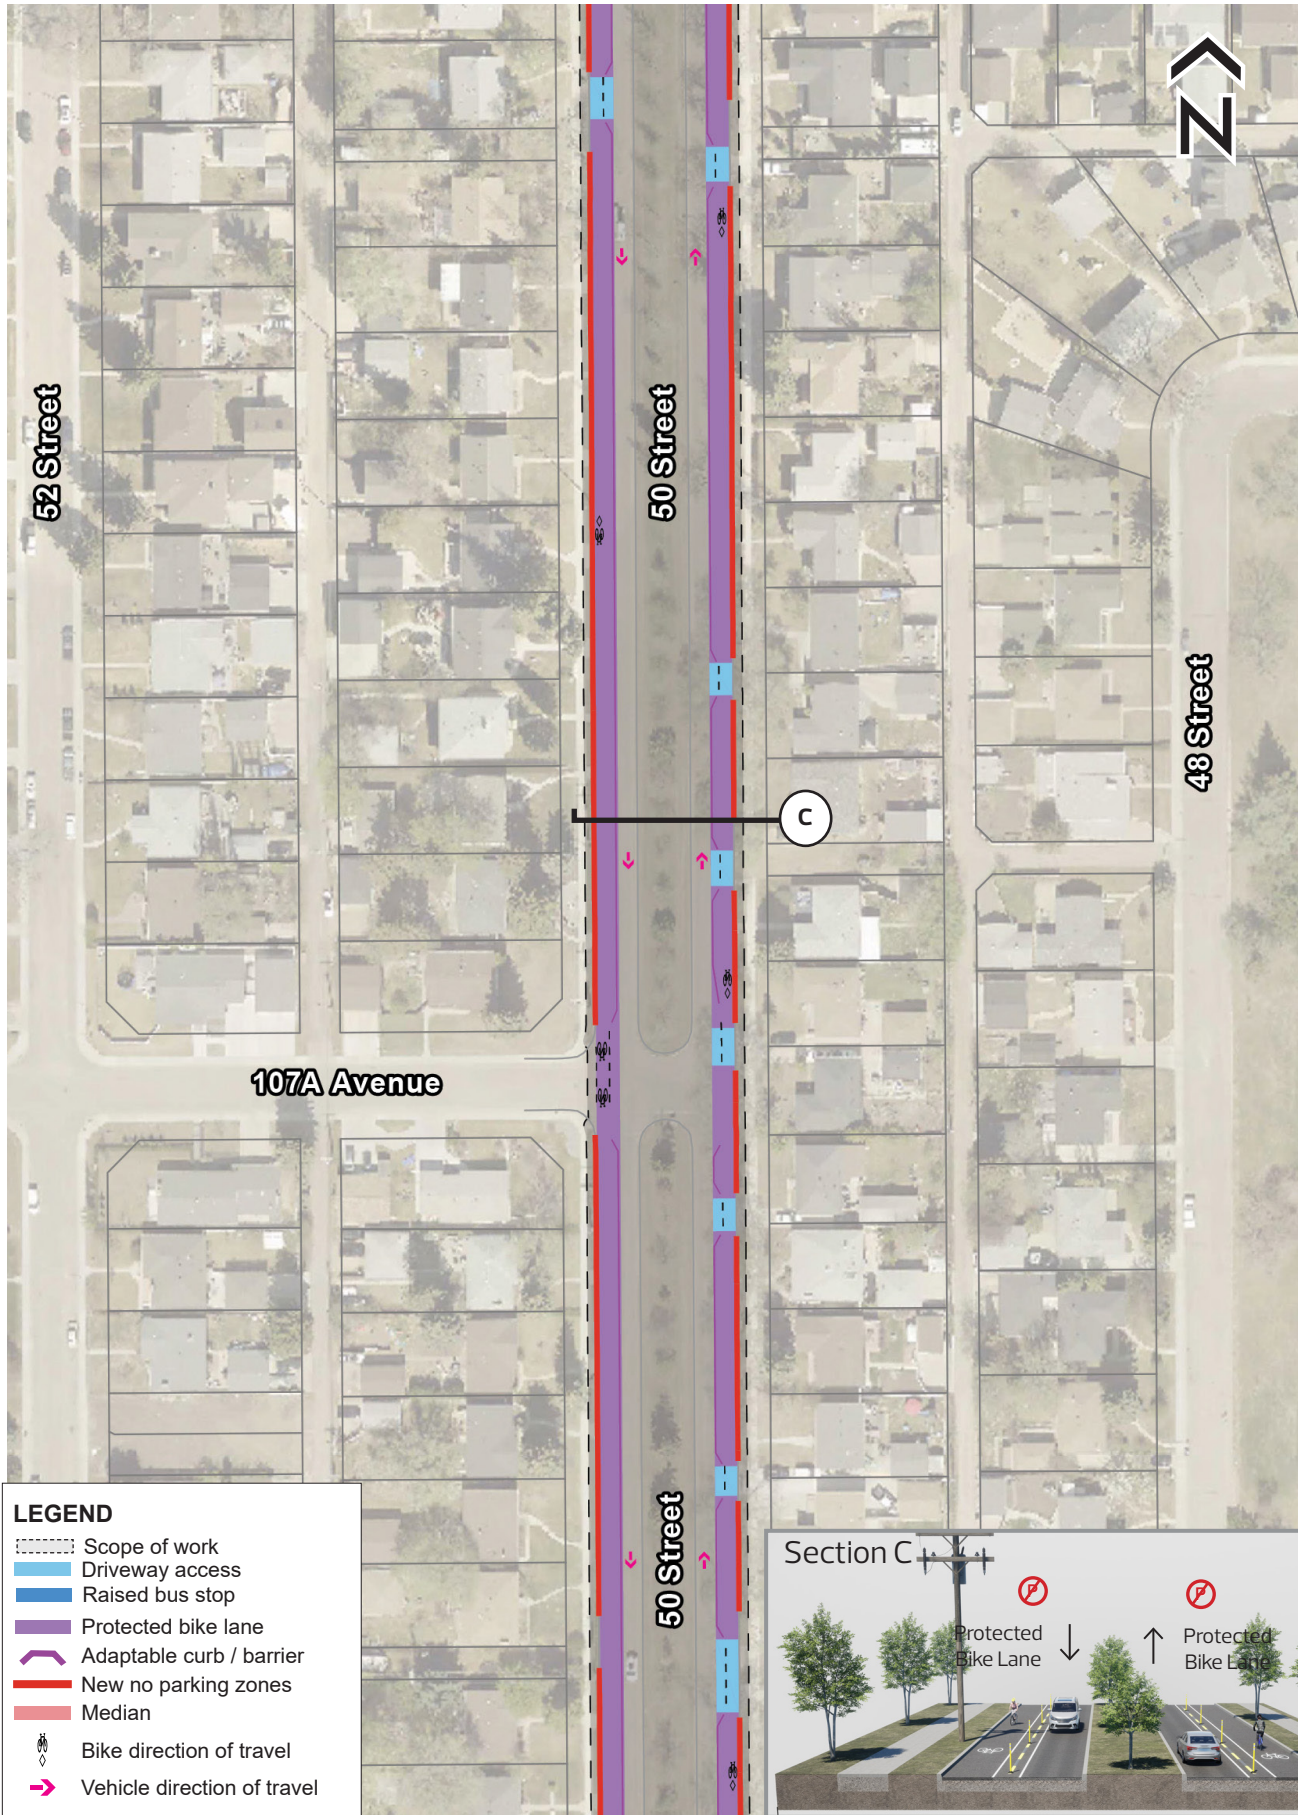


Active Transportation Network Expansion

50 Street

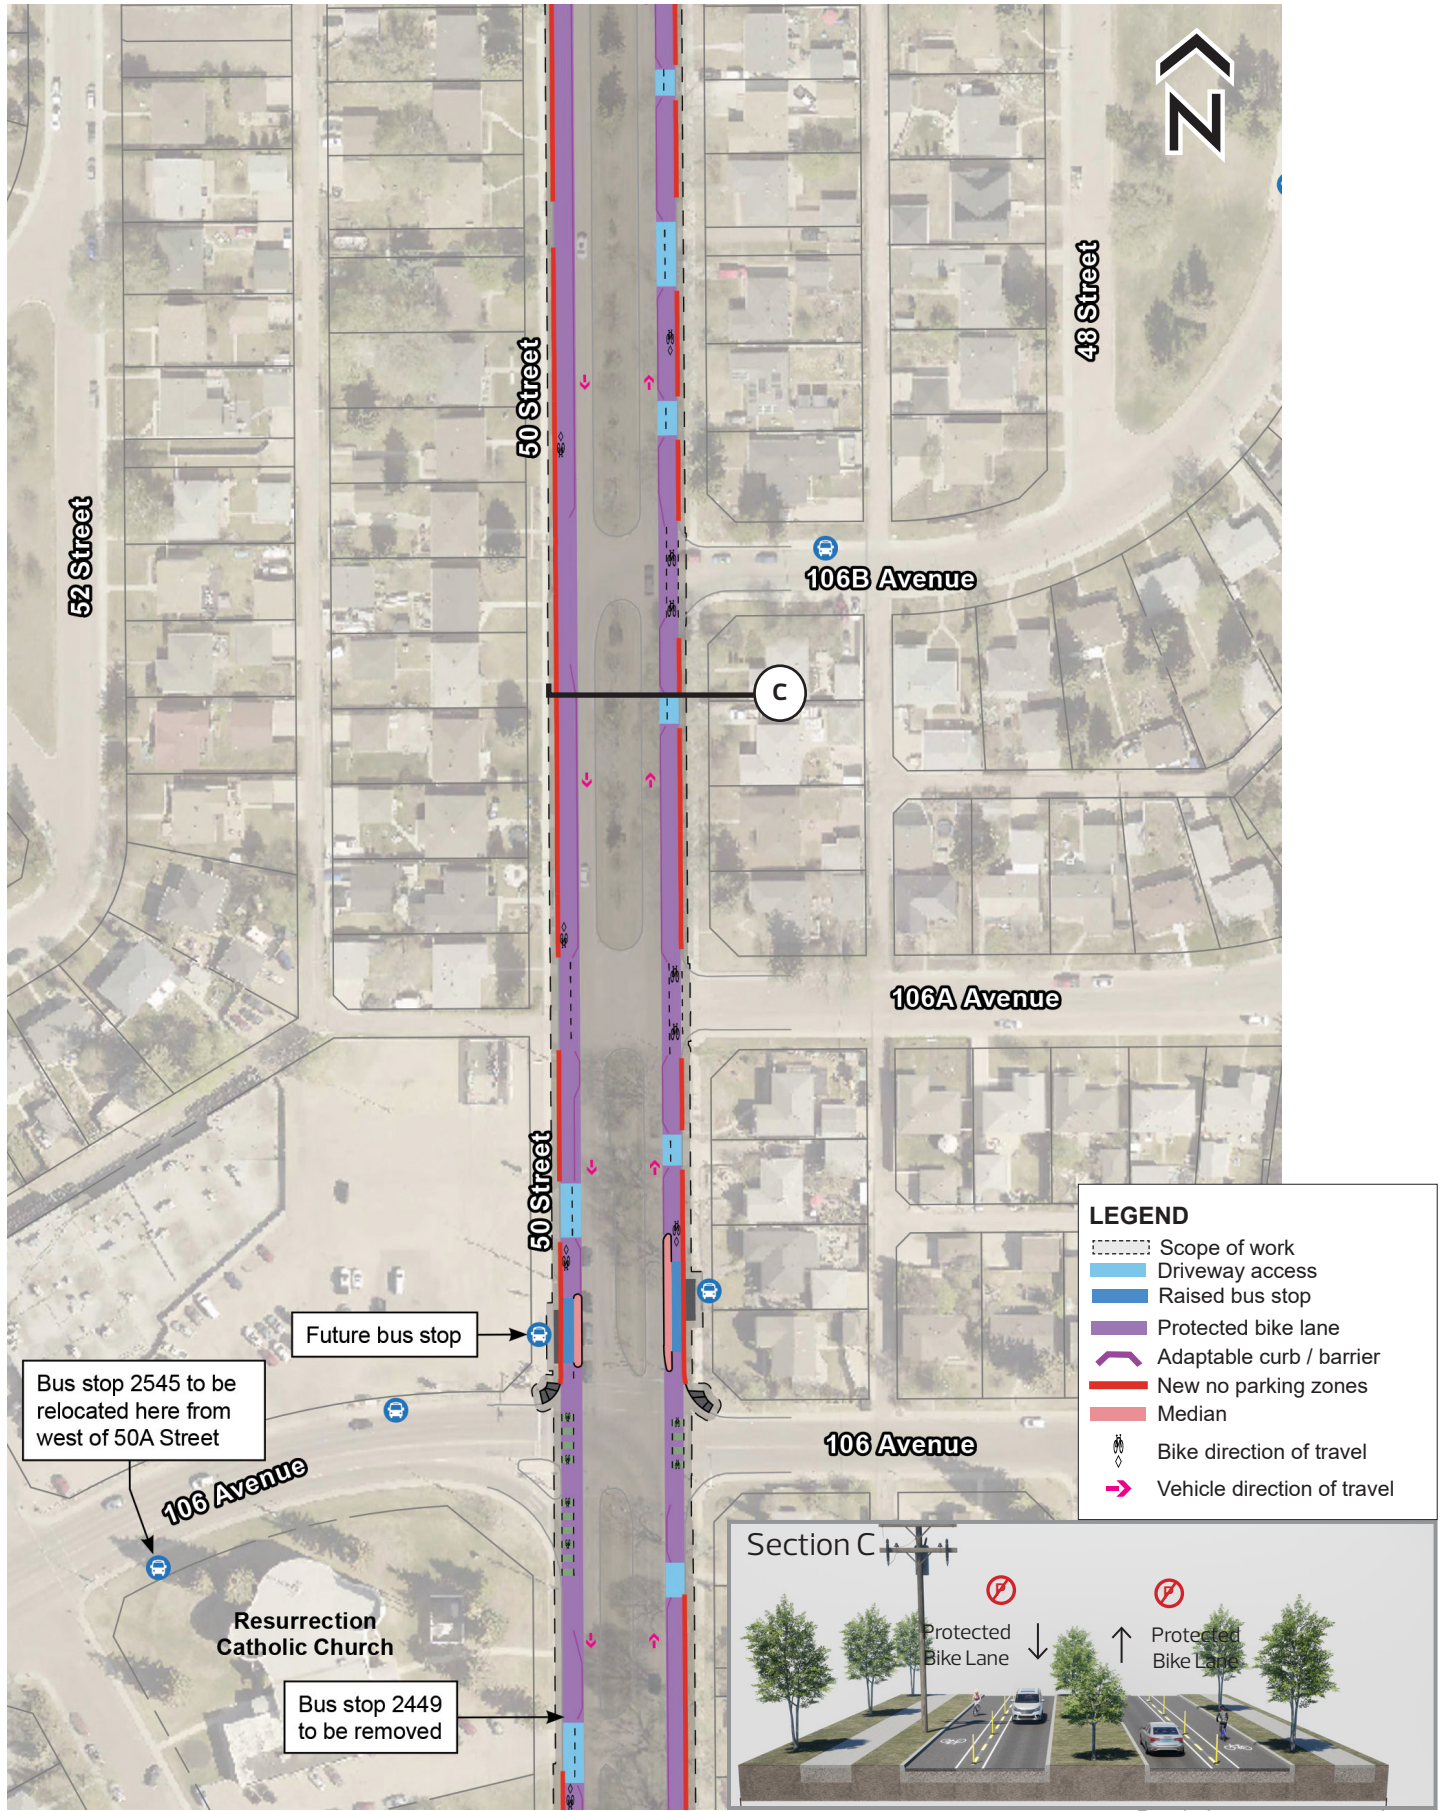

LEGEND


- Scope of work
- Driveway access
- Raised bus stop
- Protected bike lane
- Adaptable curb / barrier
- New no parking zones
- Median
- Bike direction of travel
- Vehicle direction of travel

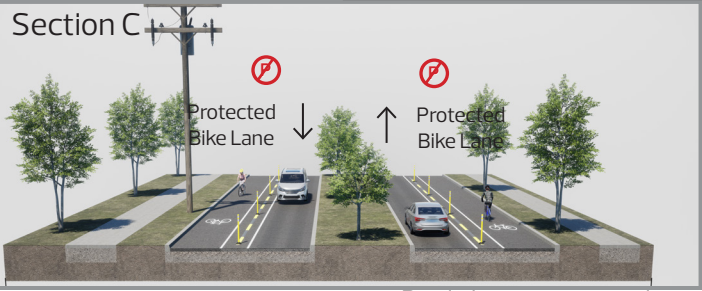

Renderings are not to scale

Active Transportation Network Expansion


50 Street

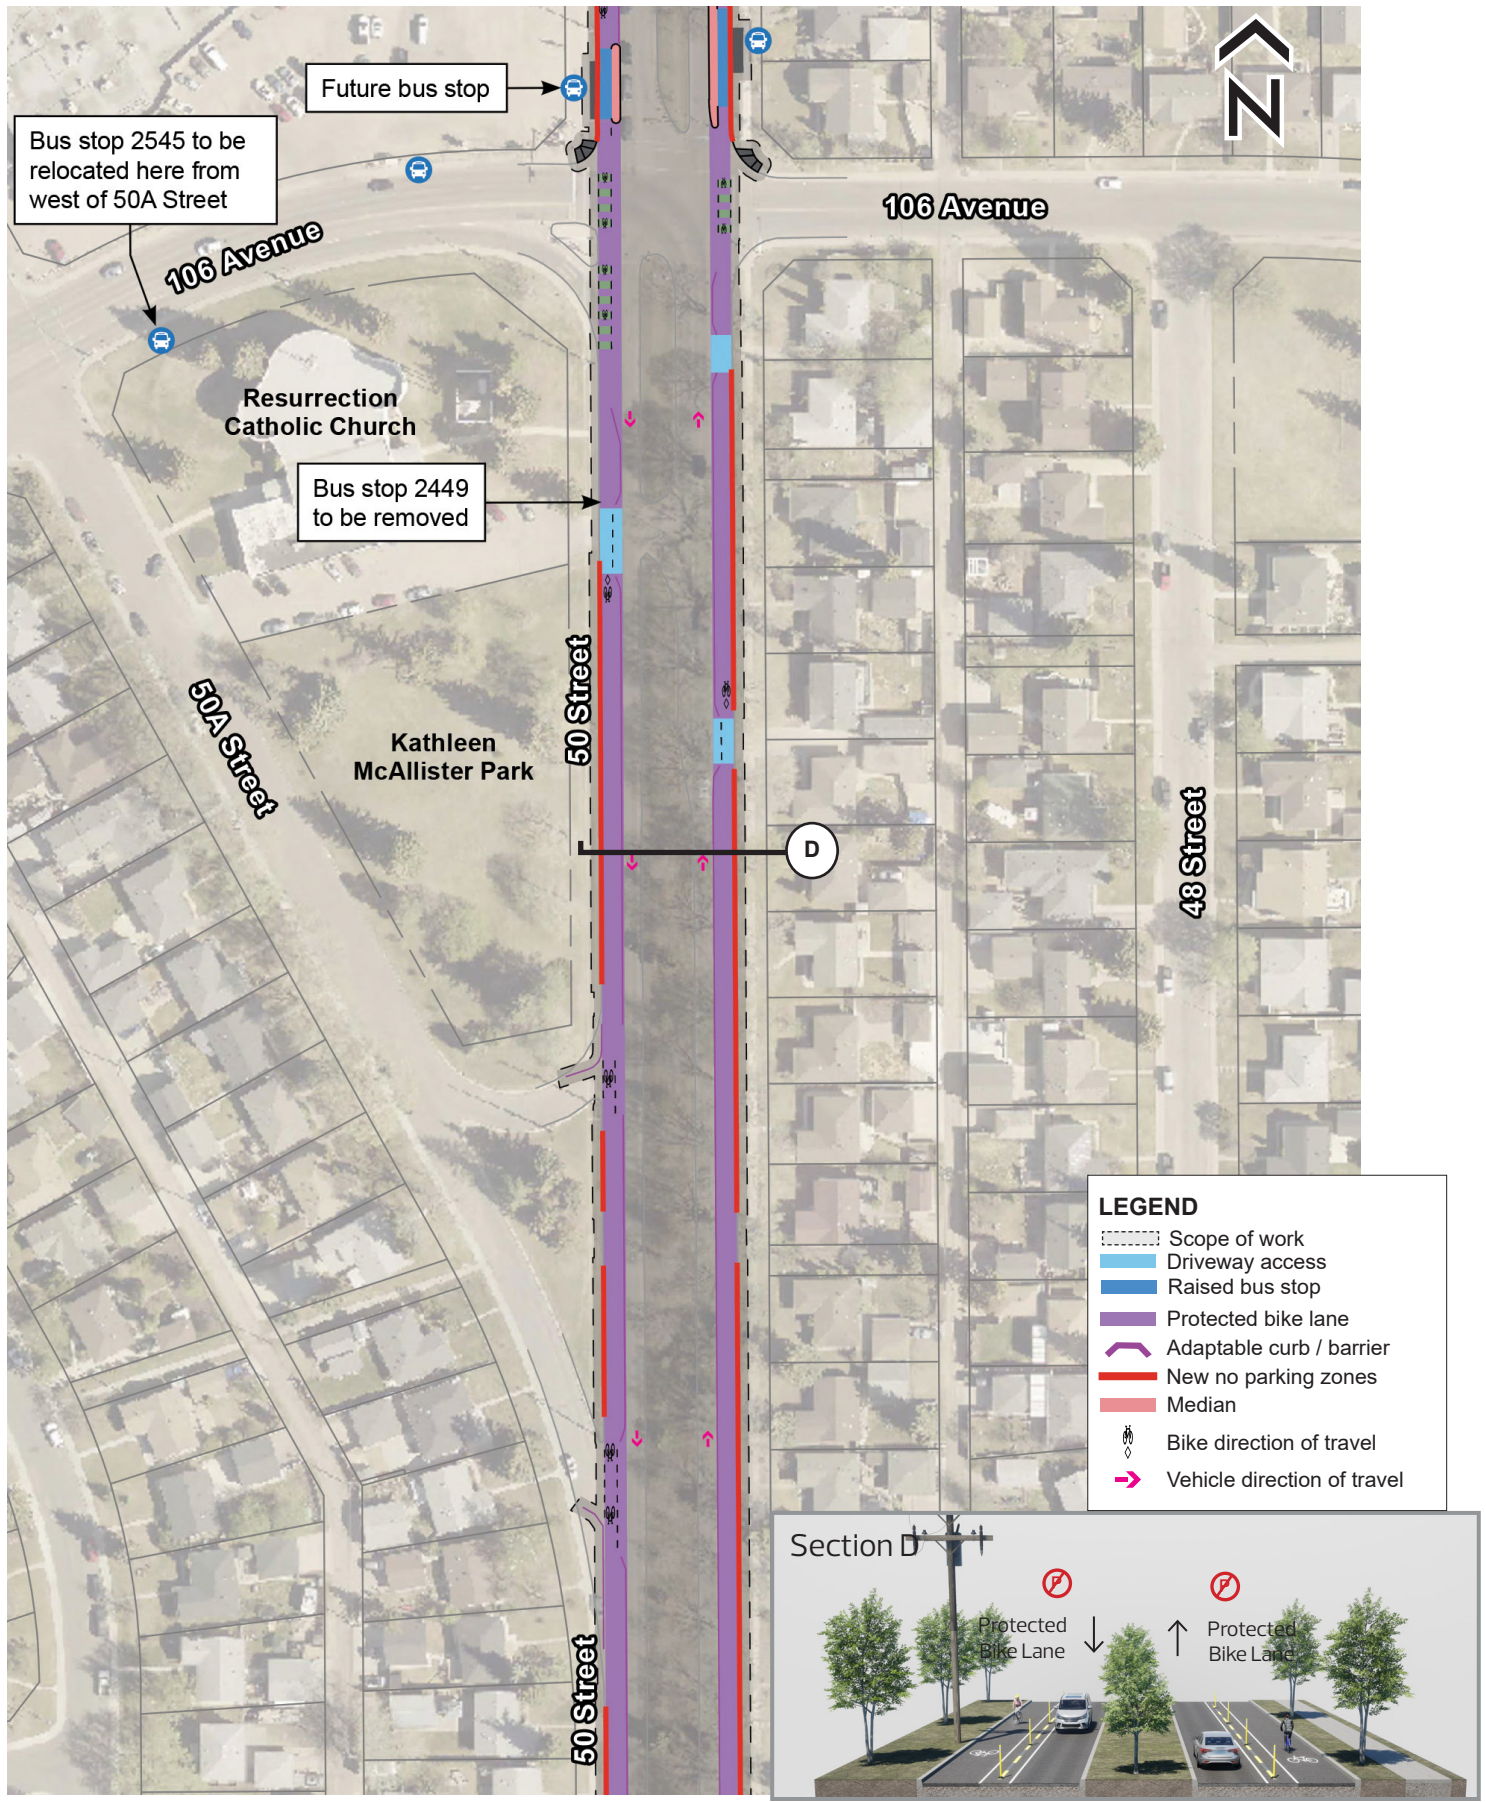

Renderings are not to scale


Active Transportation Network Expansion

50 Street

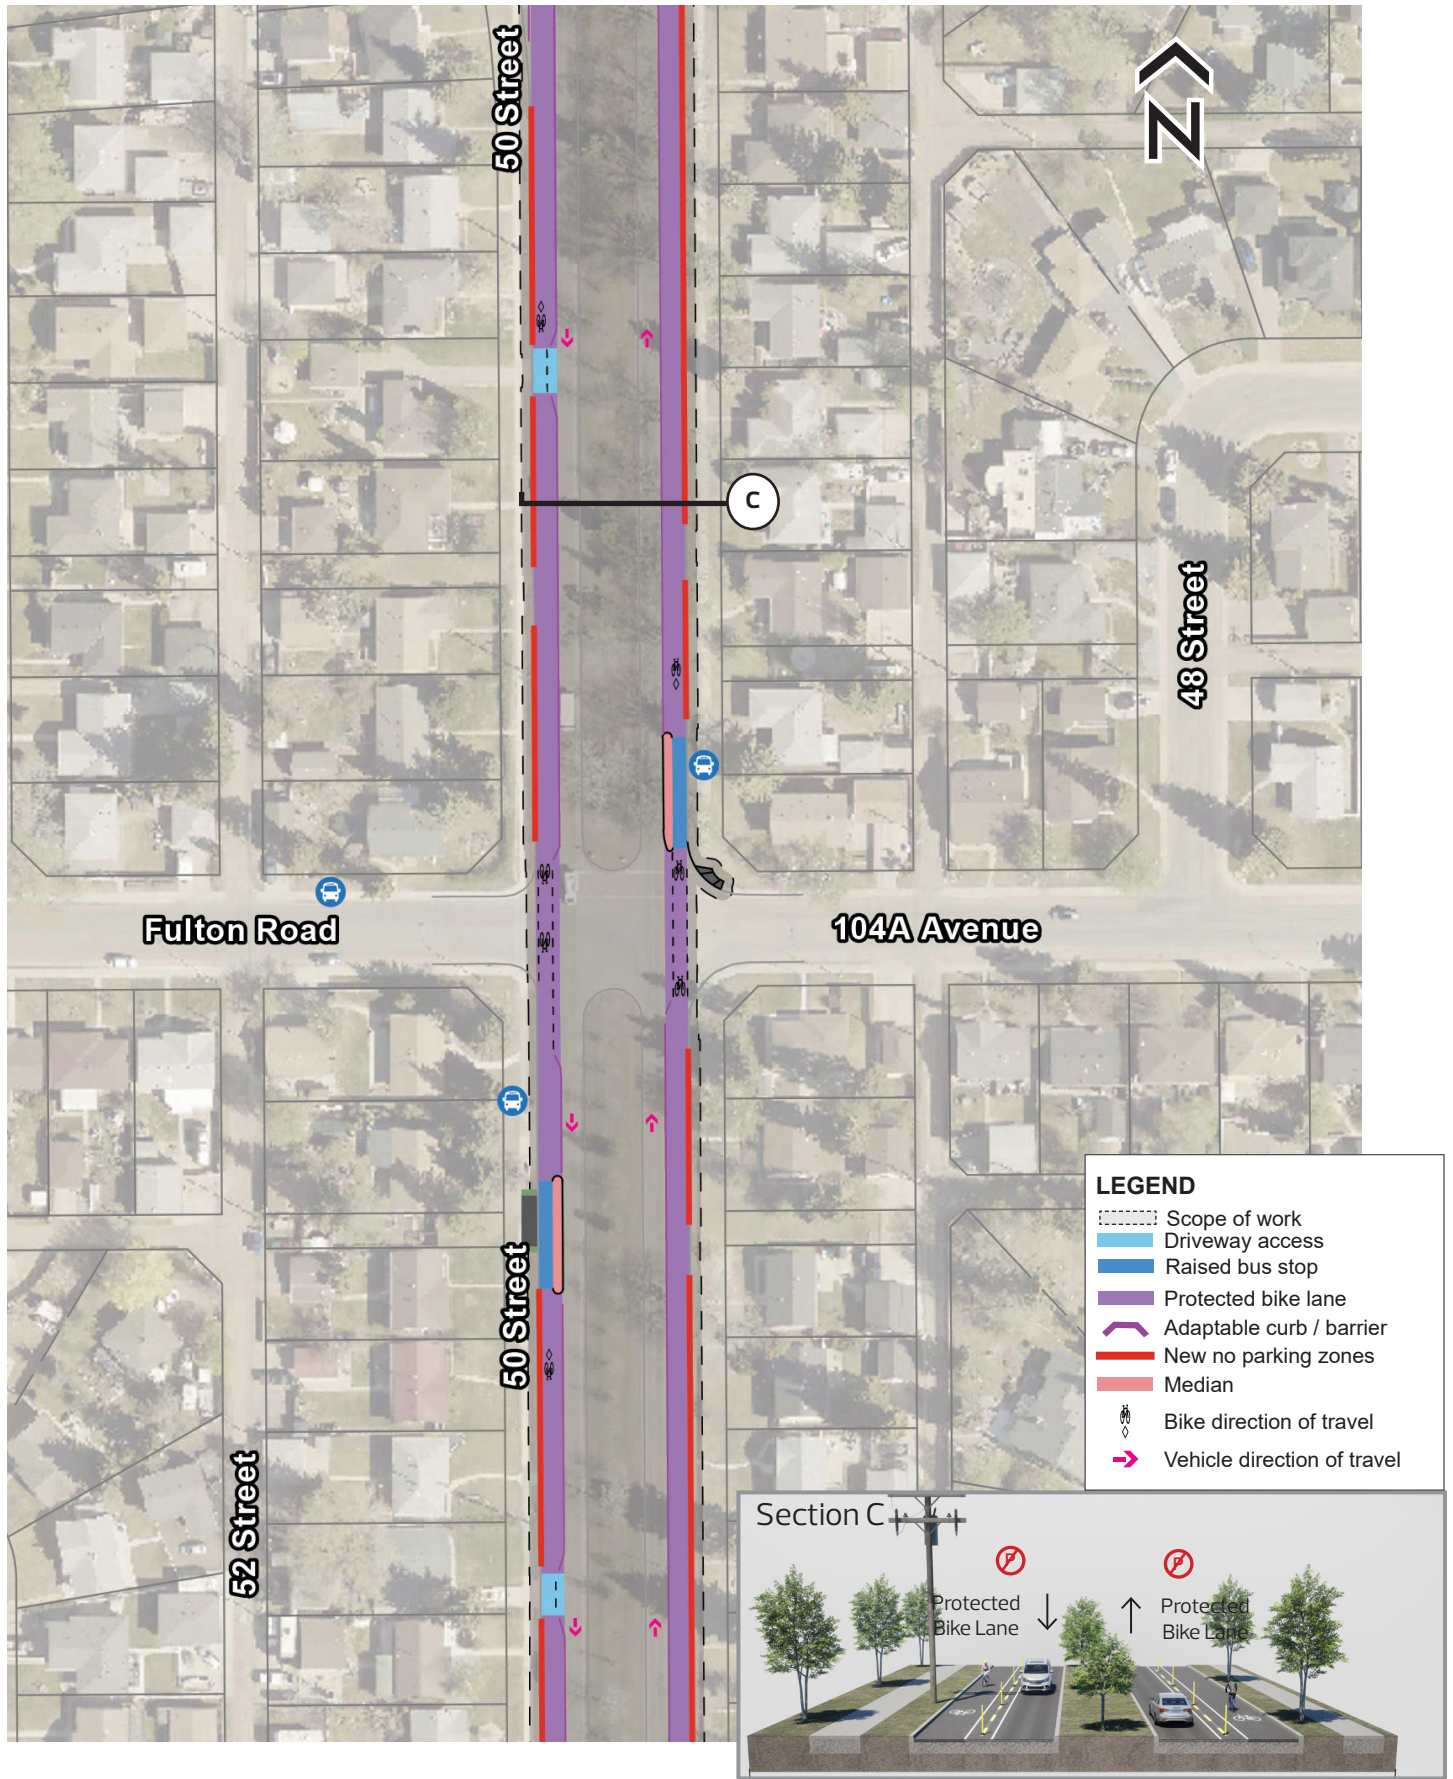

Active Transportation Network Expansion

50 Street

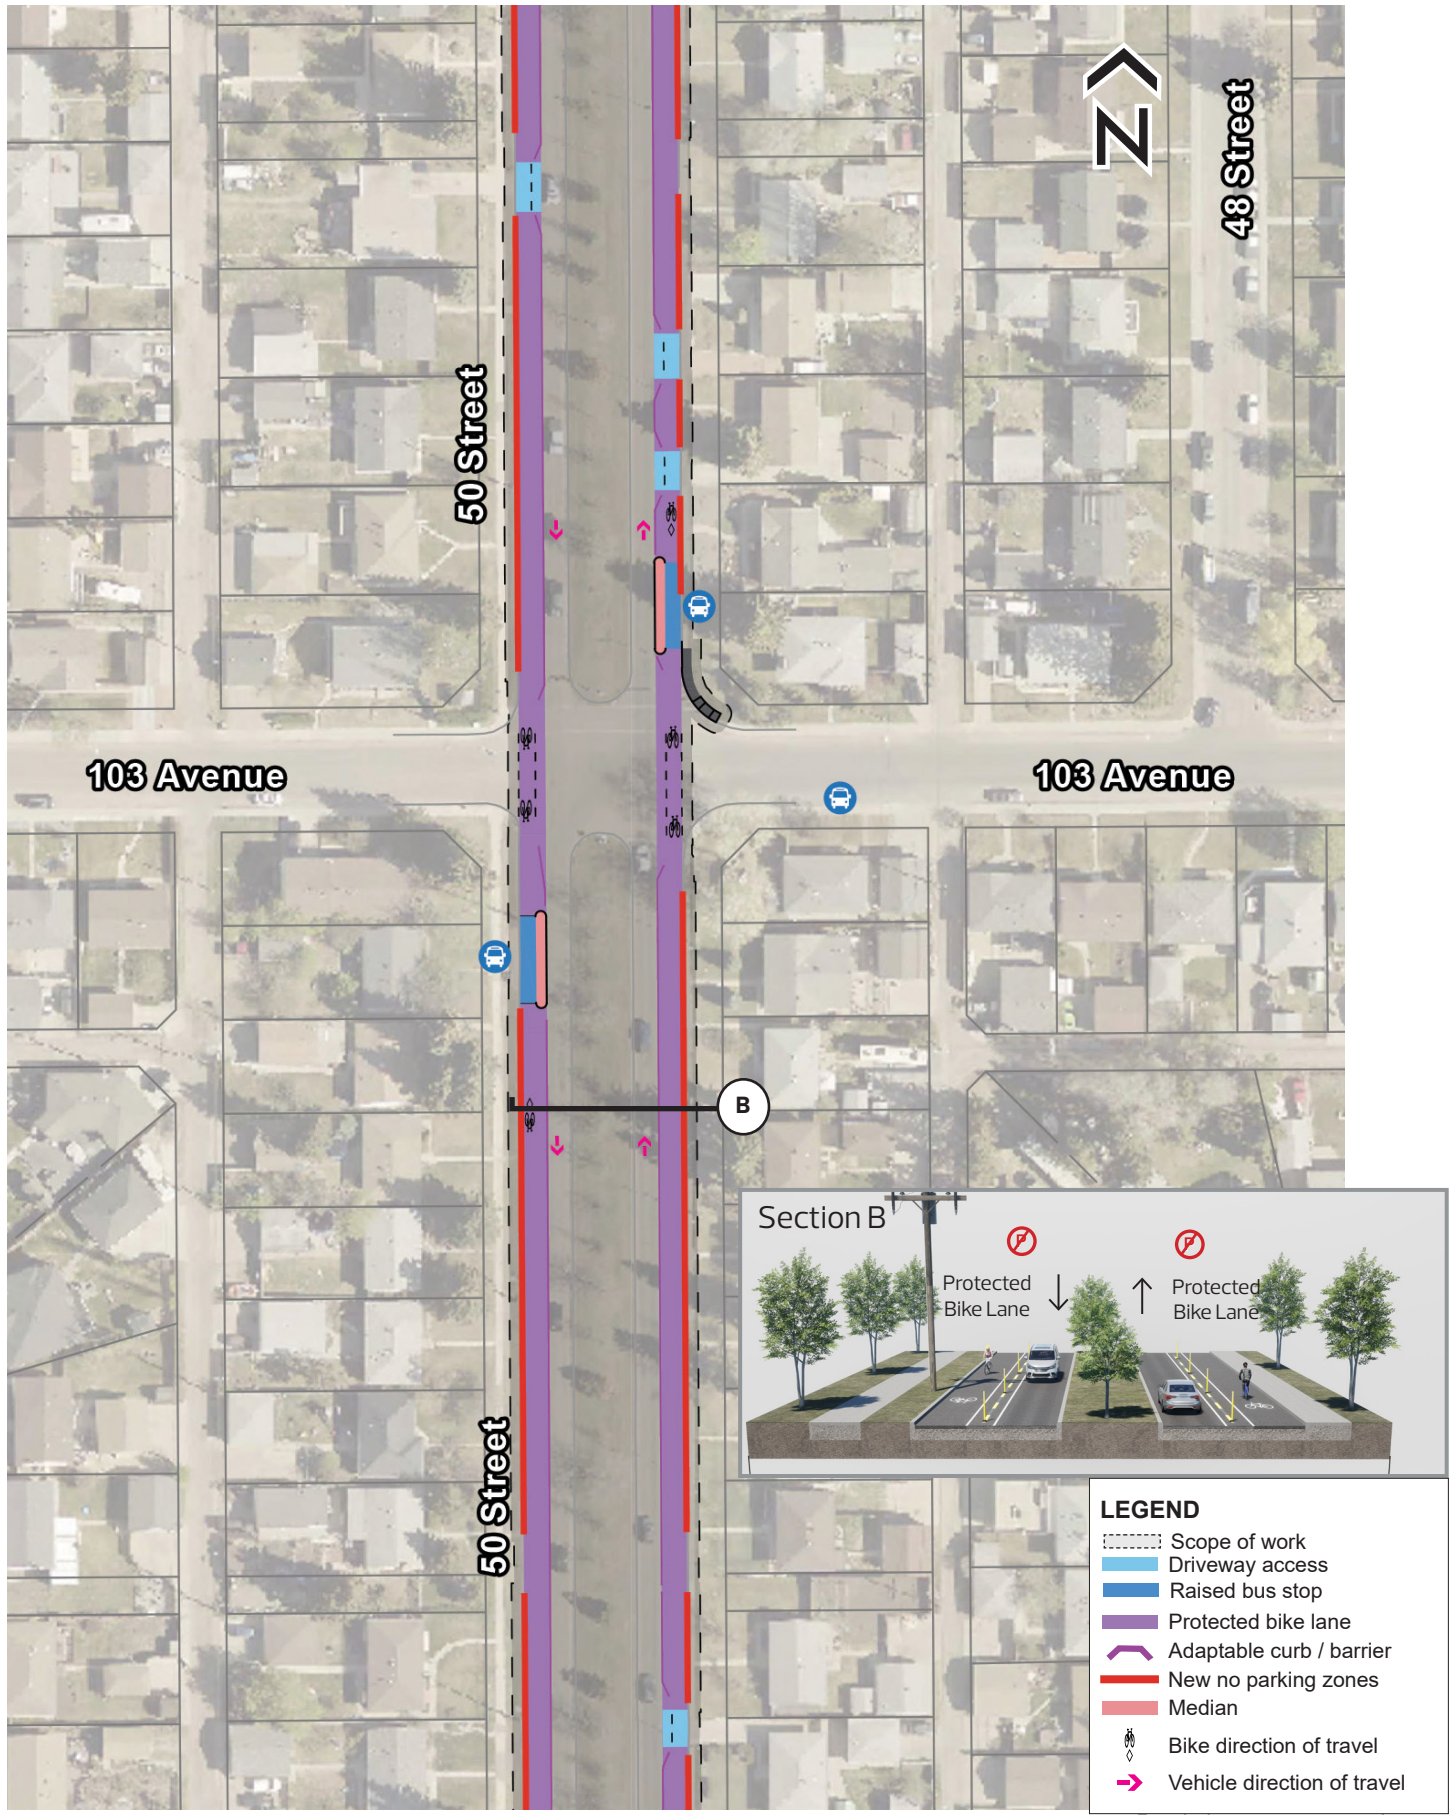

Renderings are not to scale

Active Transportation Network Expansion

50 Street

