



Active Transportation Network Expansion

92A Avenue

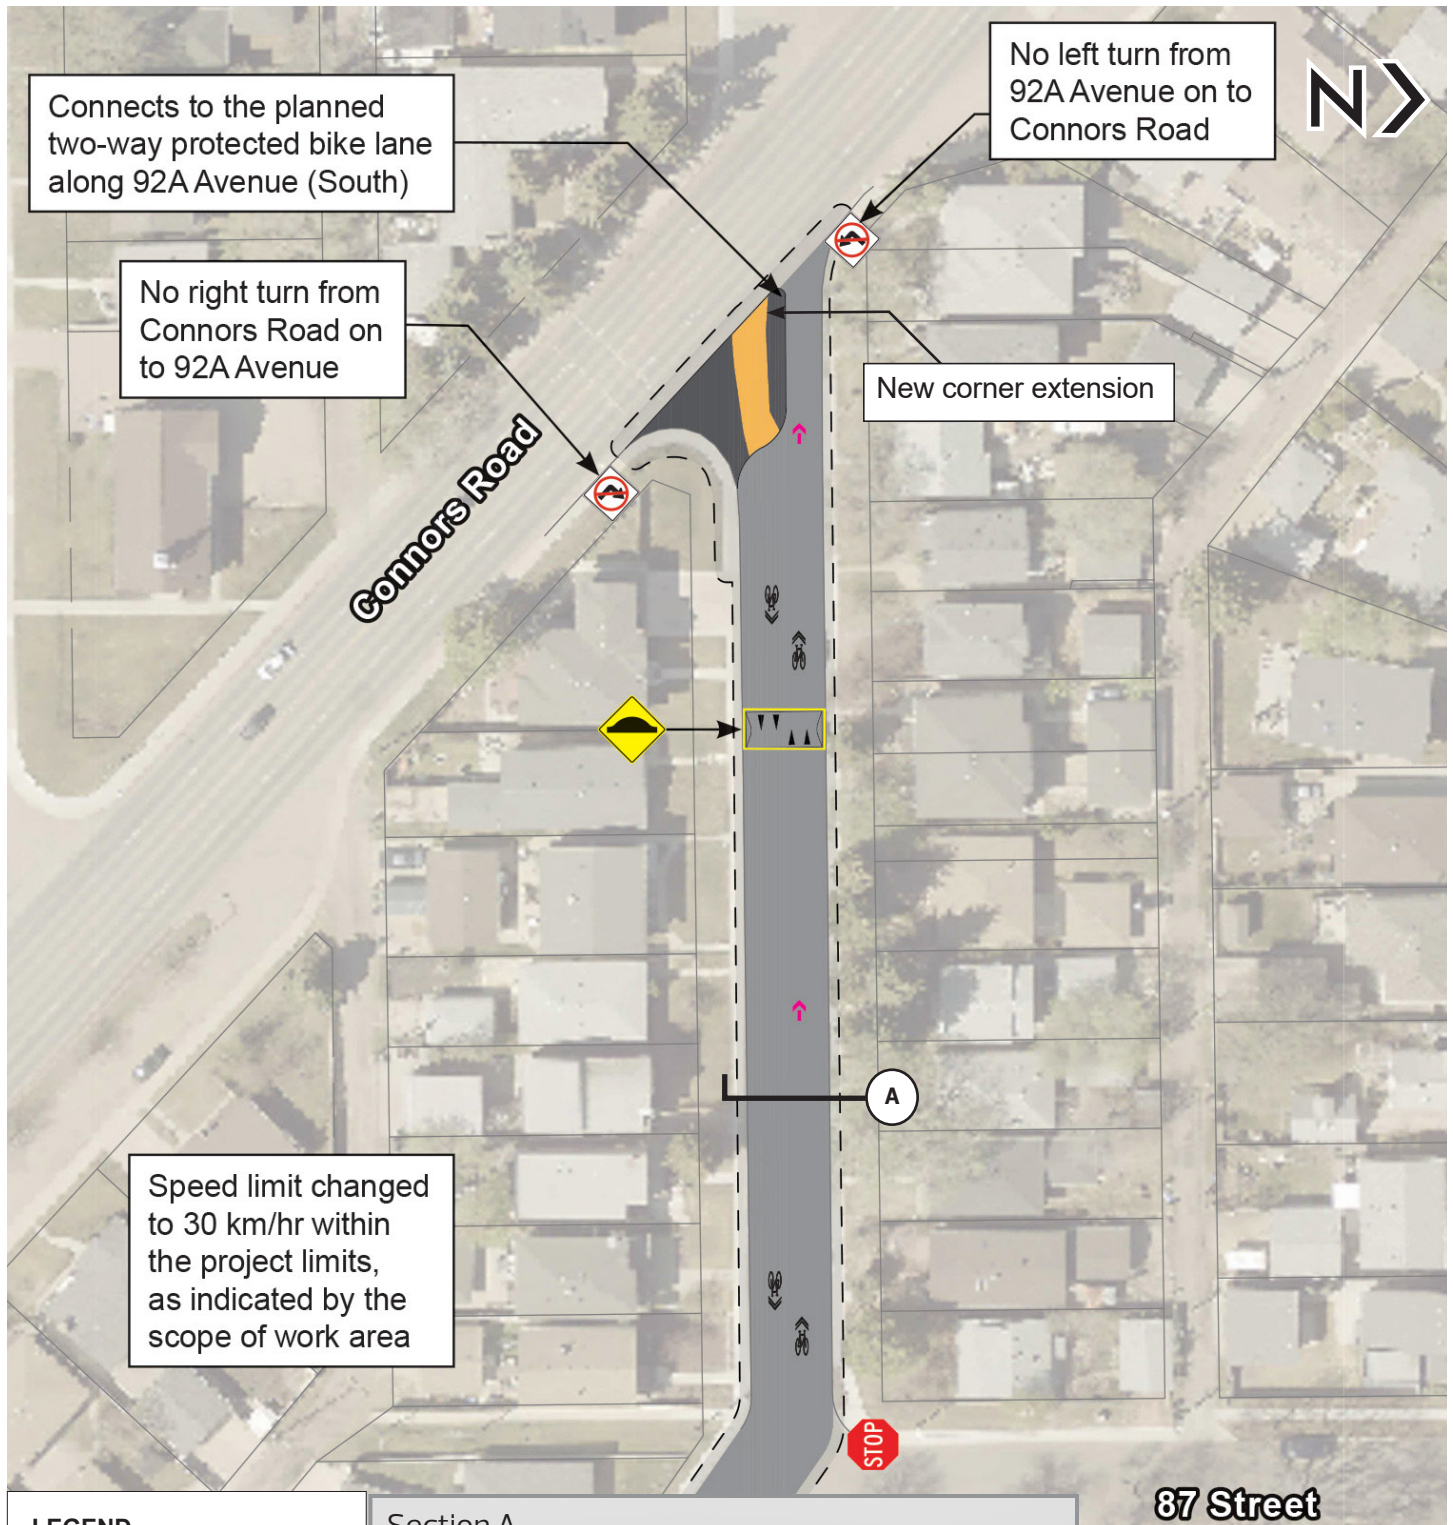


LEGEND

- Scope of work
- Shared pathway
- Sidewalk / bus pad
- Local street bikeway
- Speed hump
- Vehicle direction of travel
- Bike direction of travel

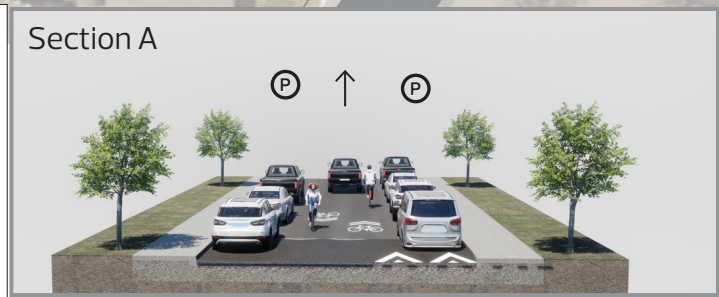


Active Transportation Network Expansion


92A Avenue

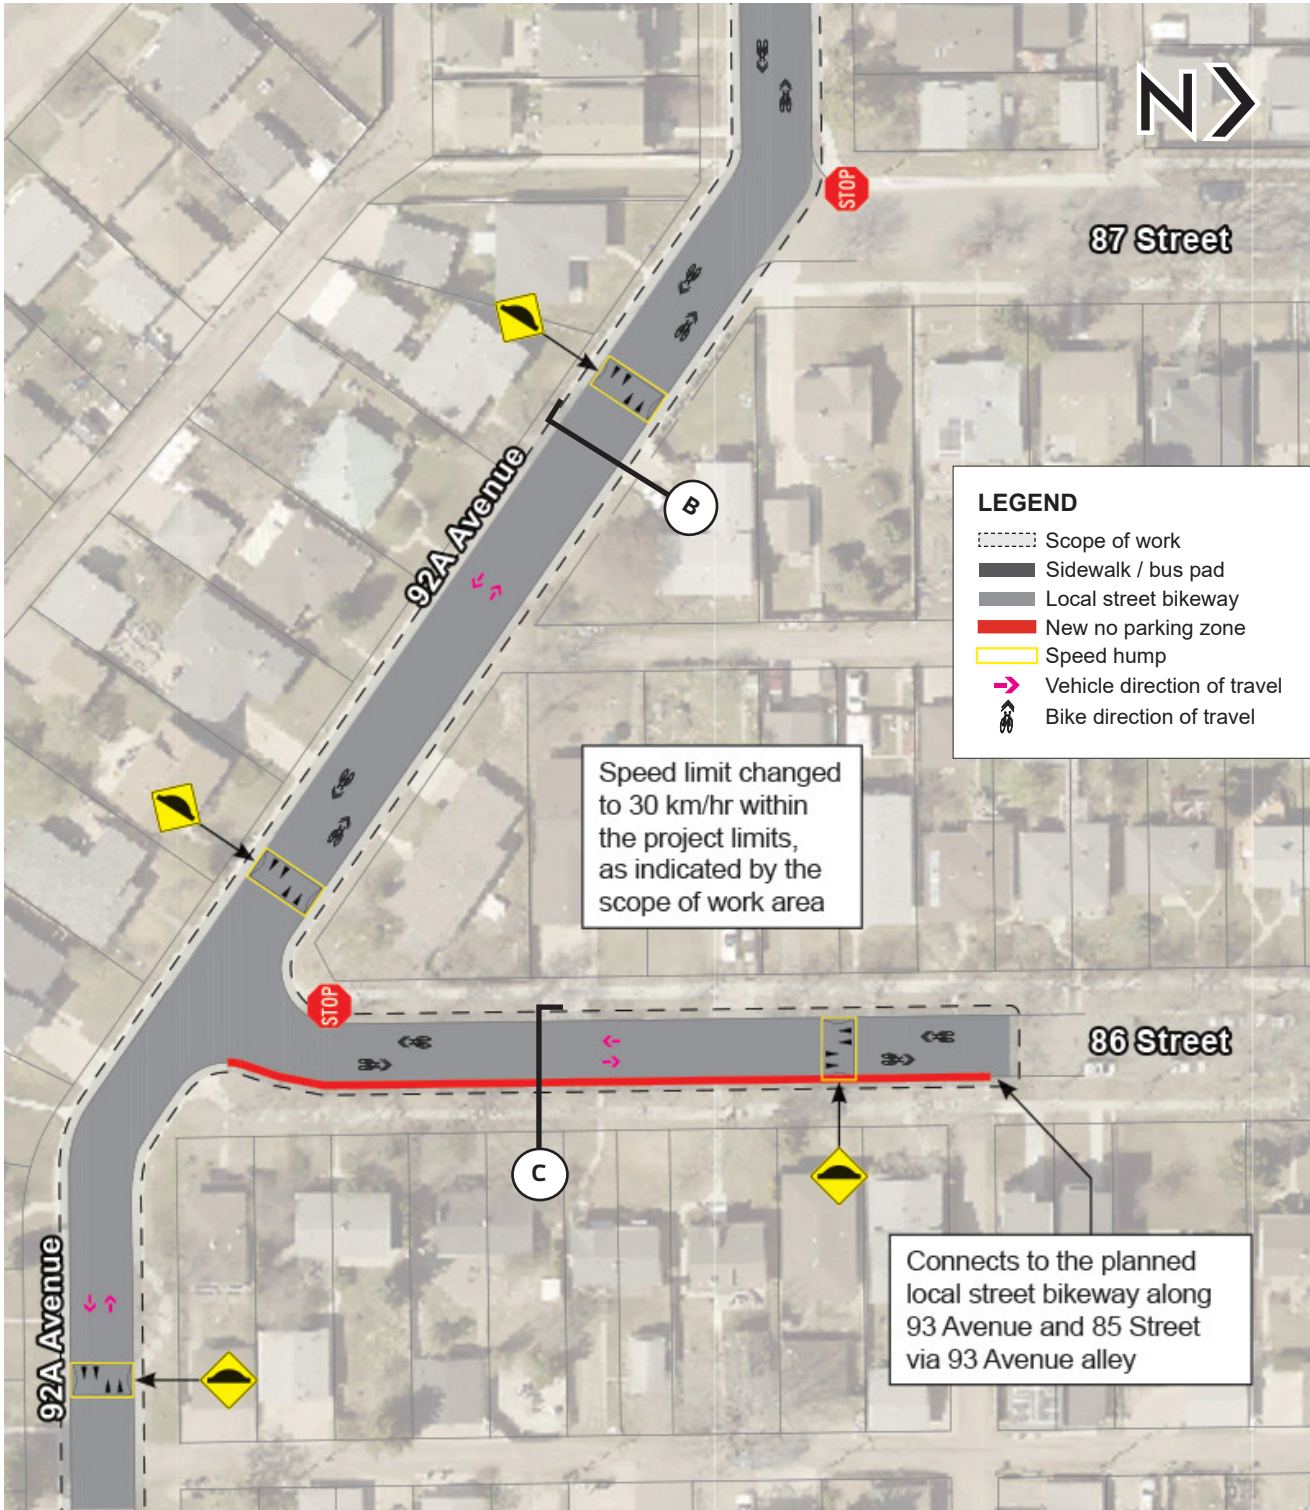

Section B

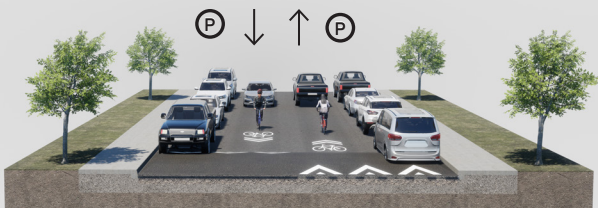

Section C

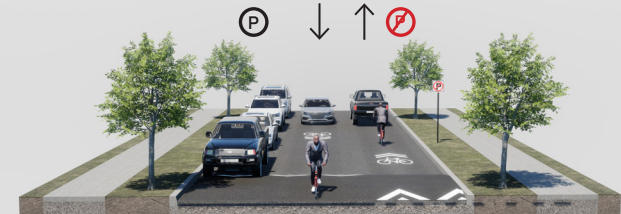

Renderings are not to scale