

MAP OF THE CITY OF STRATHCONA

PROVINCE OF ALBERTA

COMPILED FROM PLANS WITH ADDED SUBDIVISIONS


Scale 600 ft = 1 Inch

COMPILED BY ROBT. W. LENDRUM

D.L.S.

DRAWN BY J.H. DAVIES

July - 1907

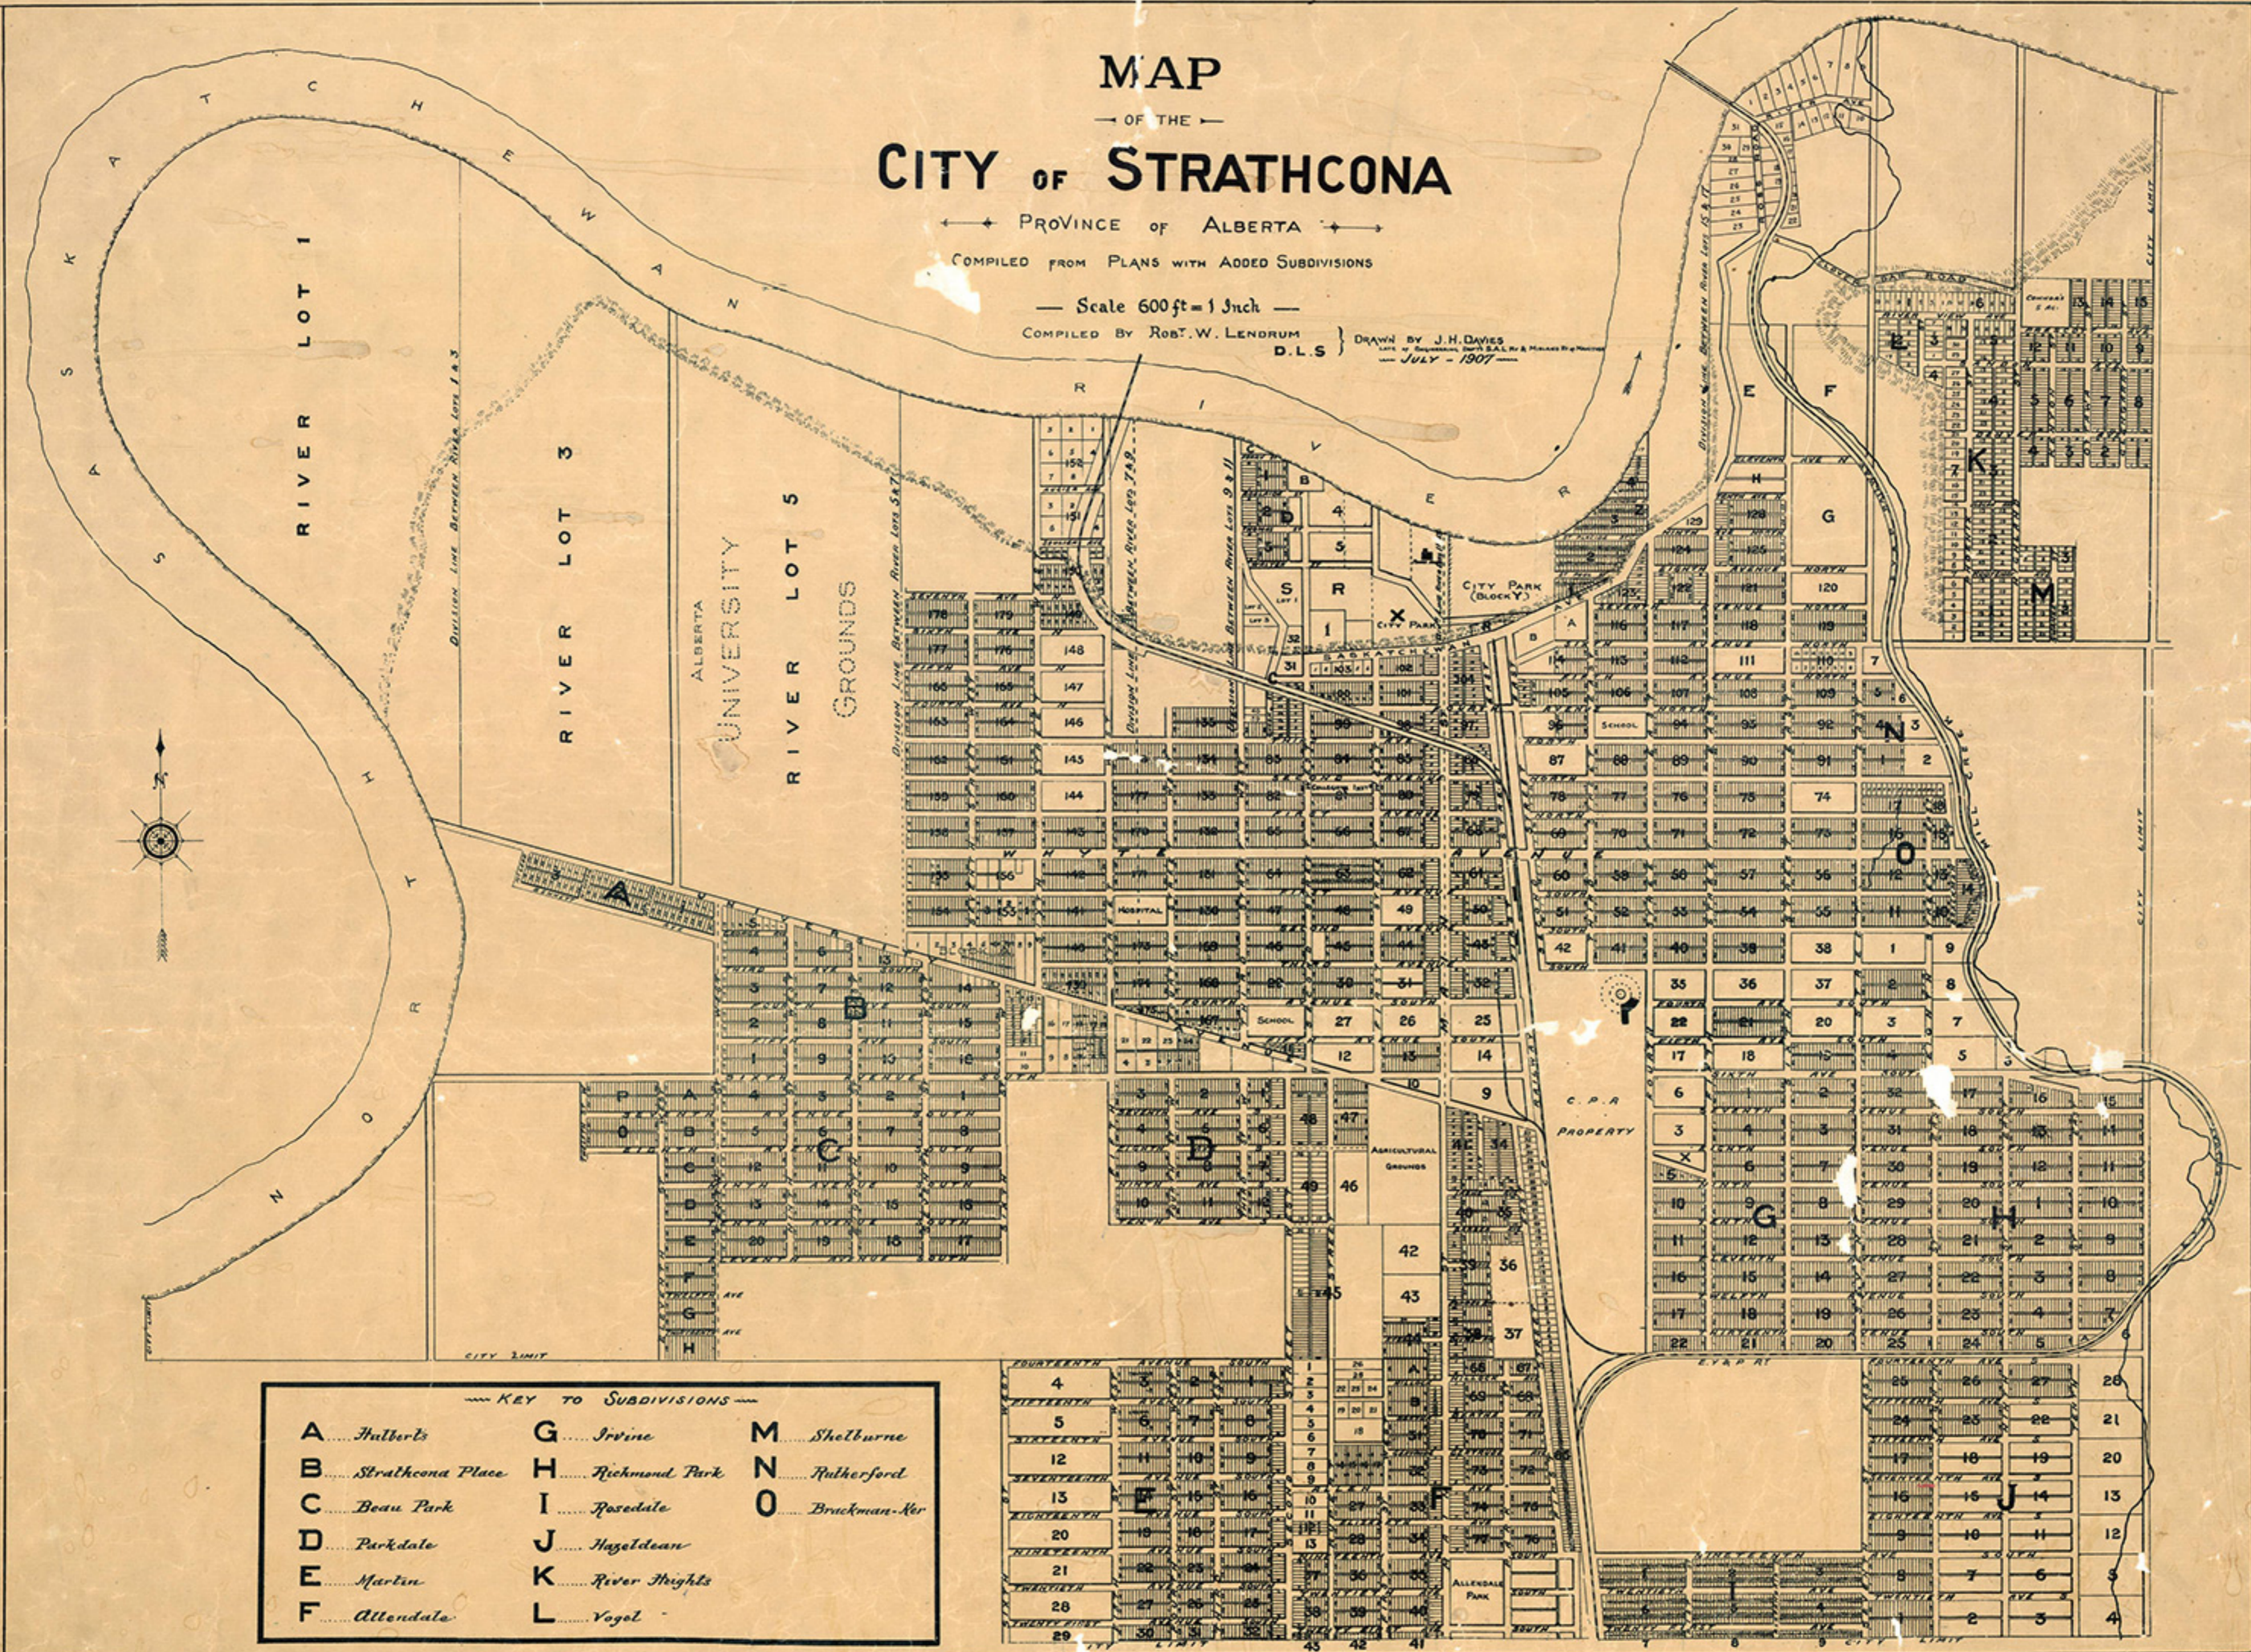

KEY TO SUBDIVISIONS

- | | | |
|------------------------|---------------------|--------------------|
| A.....Hulberts | G.....Irvine | M.....Shelburne |
| B.....Strathcona Place | H.....Richmond Park | N.....Rutherford |
| C.....Beau Park | I.....Rosedale | O.....Bruckman-Ker |
| D.....Parkdale | J.....Hazeldean | |
| E.....Martin | K.....River Heights | |
| F.....Allendale | L.....Vogel | |