



119 Street

118A Street

CENTRE MEDIAN /  
TWO-STAGE CROSSING

114 Avenue

RELATED PROJECT  
(114 AVENUE RENEWAL)

TOWARDS 40  
PROJECT SCOPE LIMIT


SIDEWALK AND CURB  
REALIGNMENT

PROPOSED  
PEDESTRIAN  
SIGNAL

TOWARDS 40: 114 AVENUE FROM 119 STREET TO TOWER ROAD  
DRAFT DESIGN - SUBJECT TO REVIEW AND SITE CONDITIONS

JUNE 2026

**OPTION 1: CORNER EXTENSION**

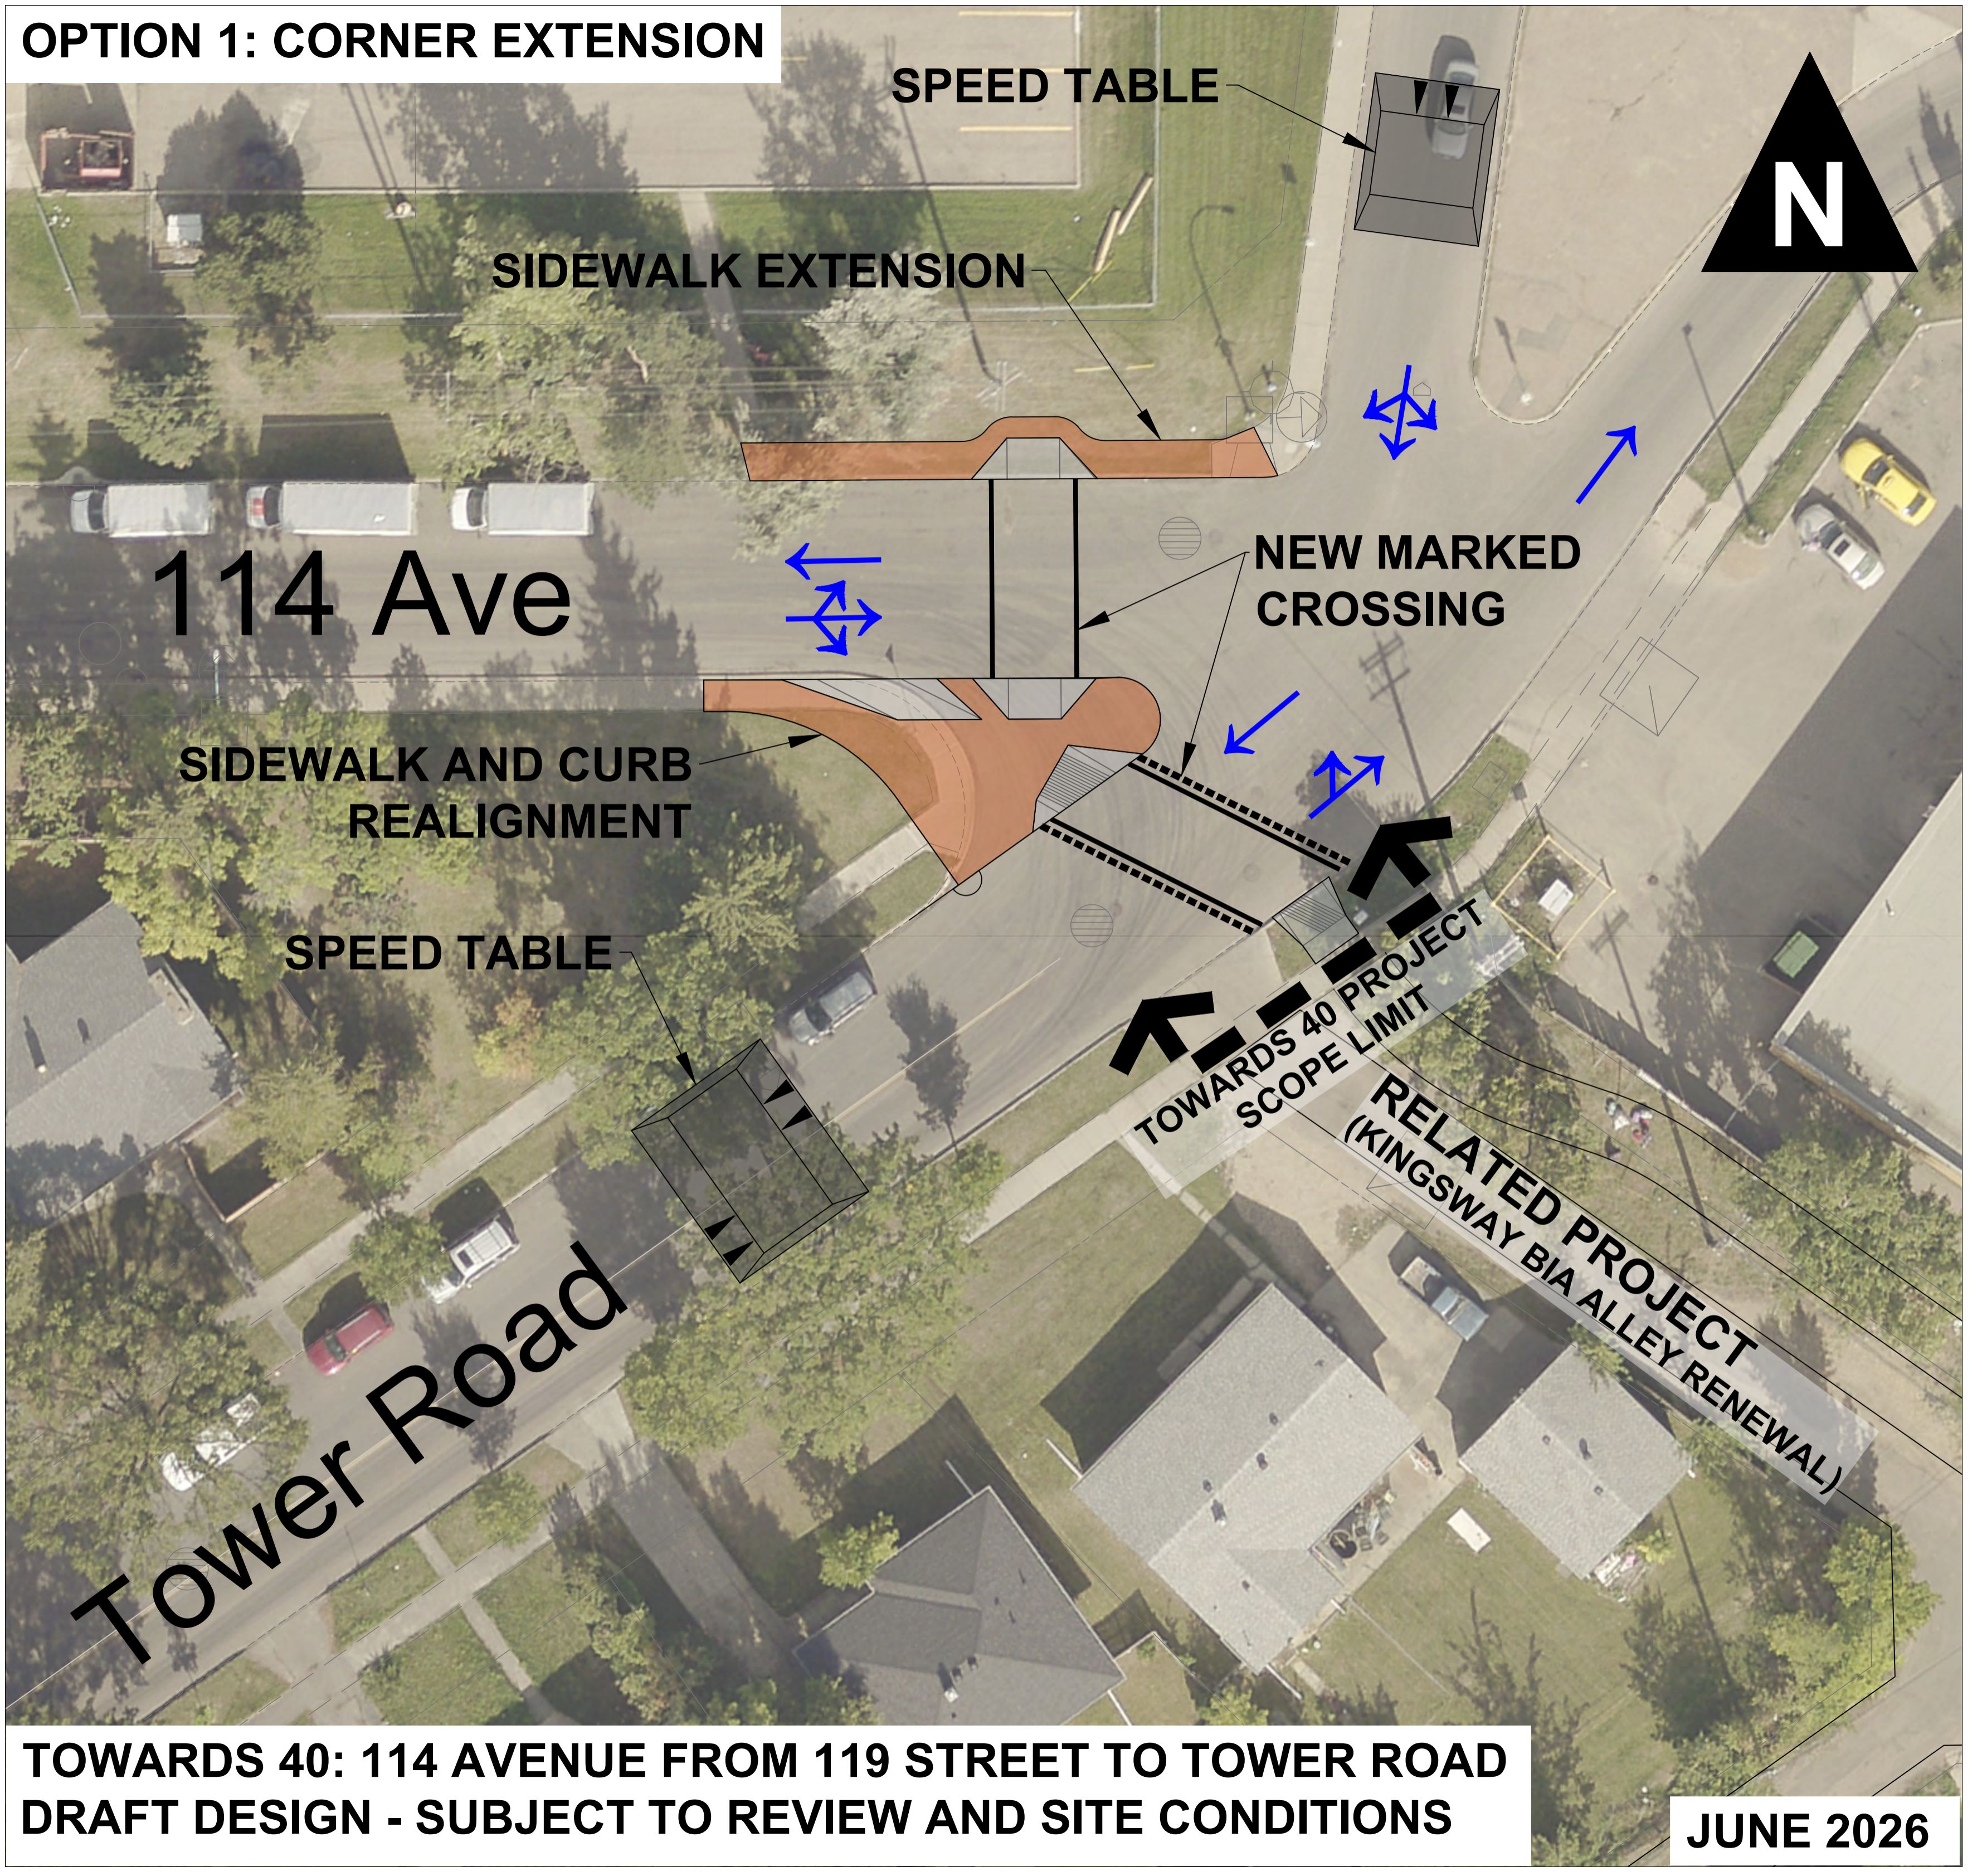


**114 Ave**

**Tower Road**

**TOWARDS 40: 114 AVENUE FROM 119 STREET TO TOWER ROAD  
DRAFT DESIGN - SUBJECT TO REVIEW AND SITE CONDITIONS**

**JUNE 2026**


**OPTION 2: DIVERTER**

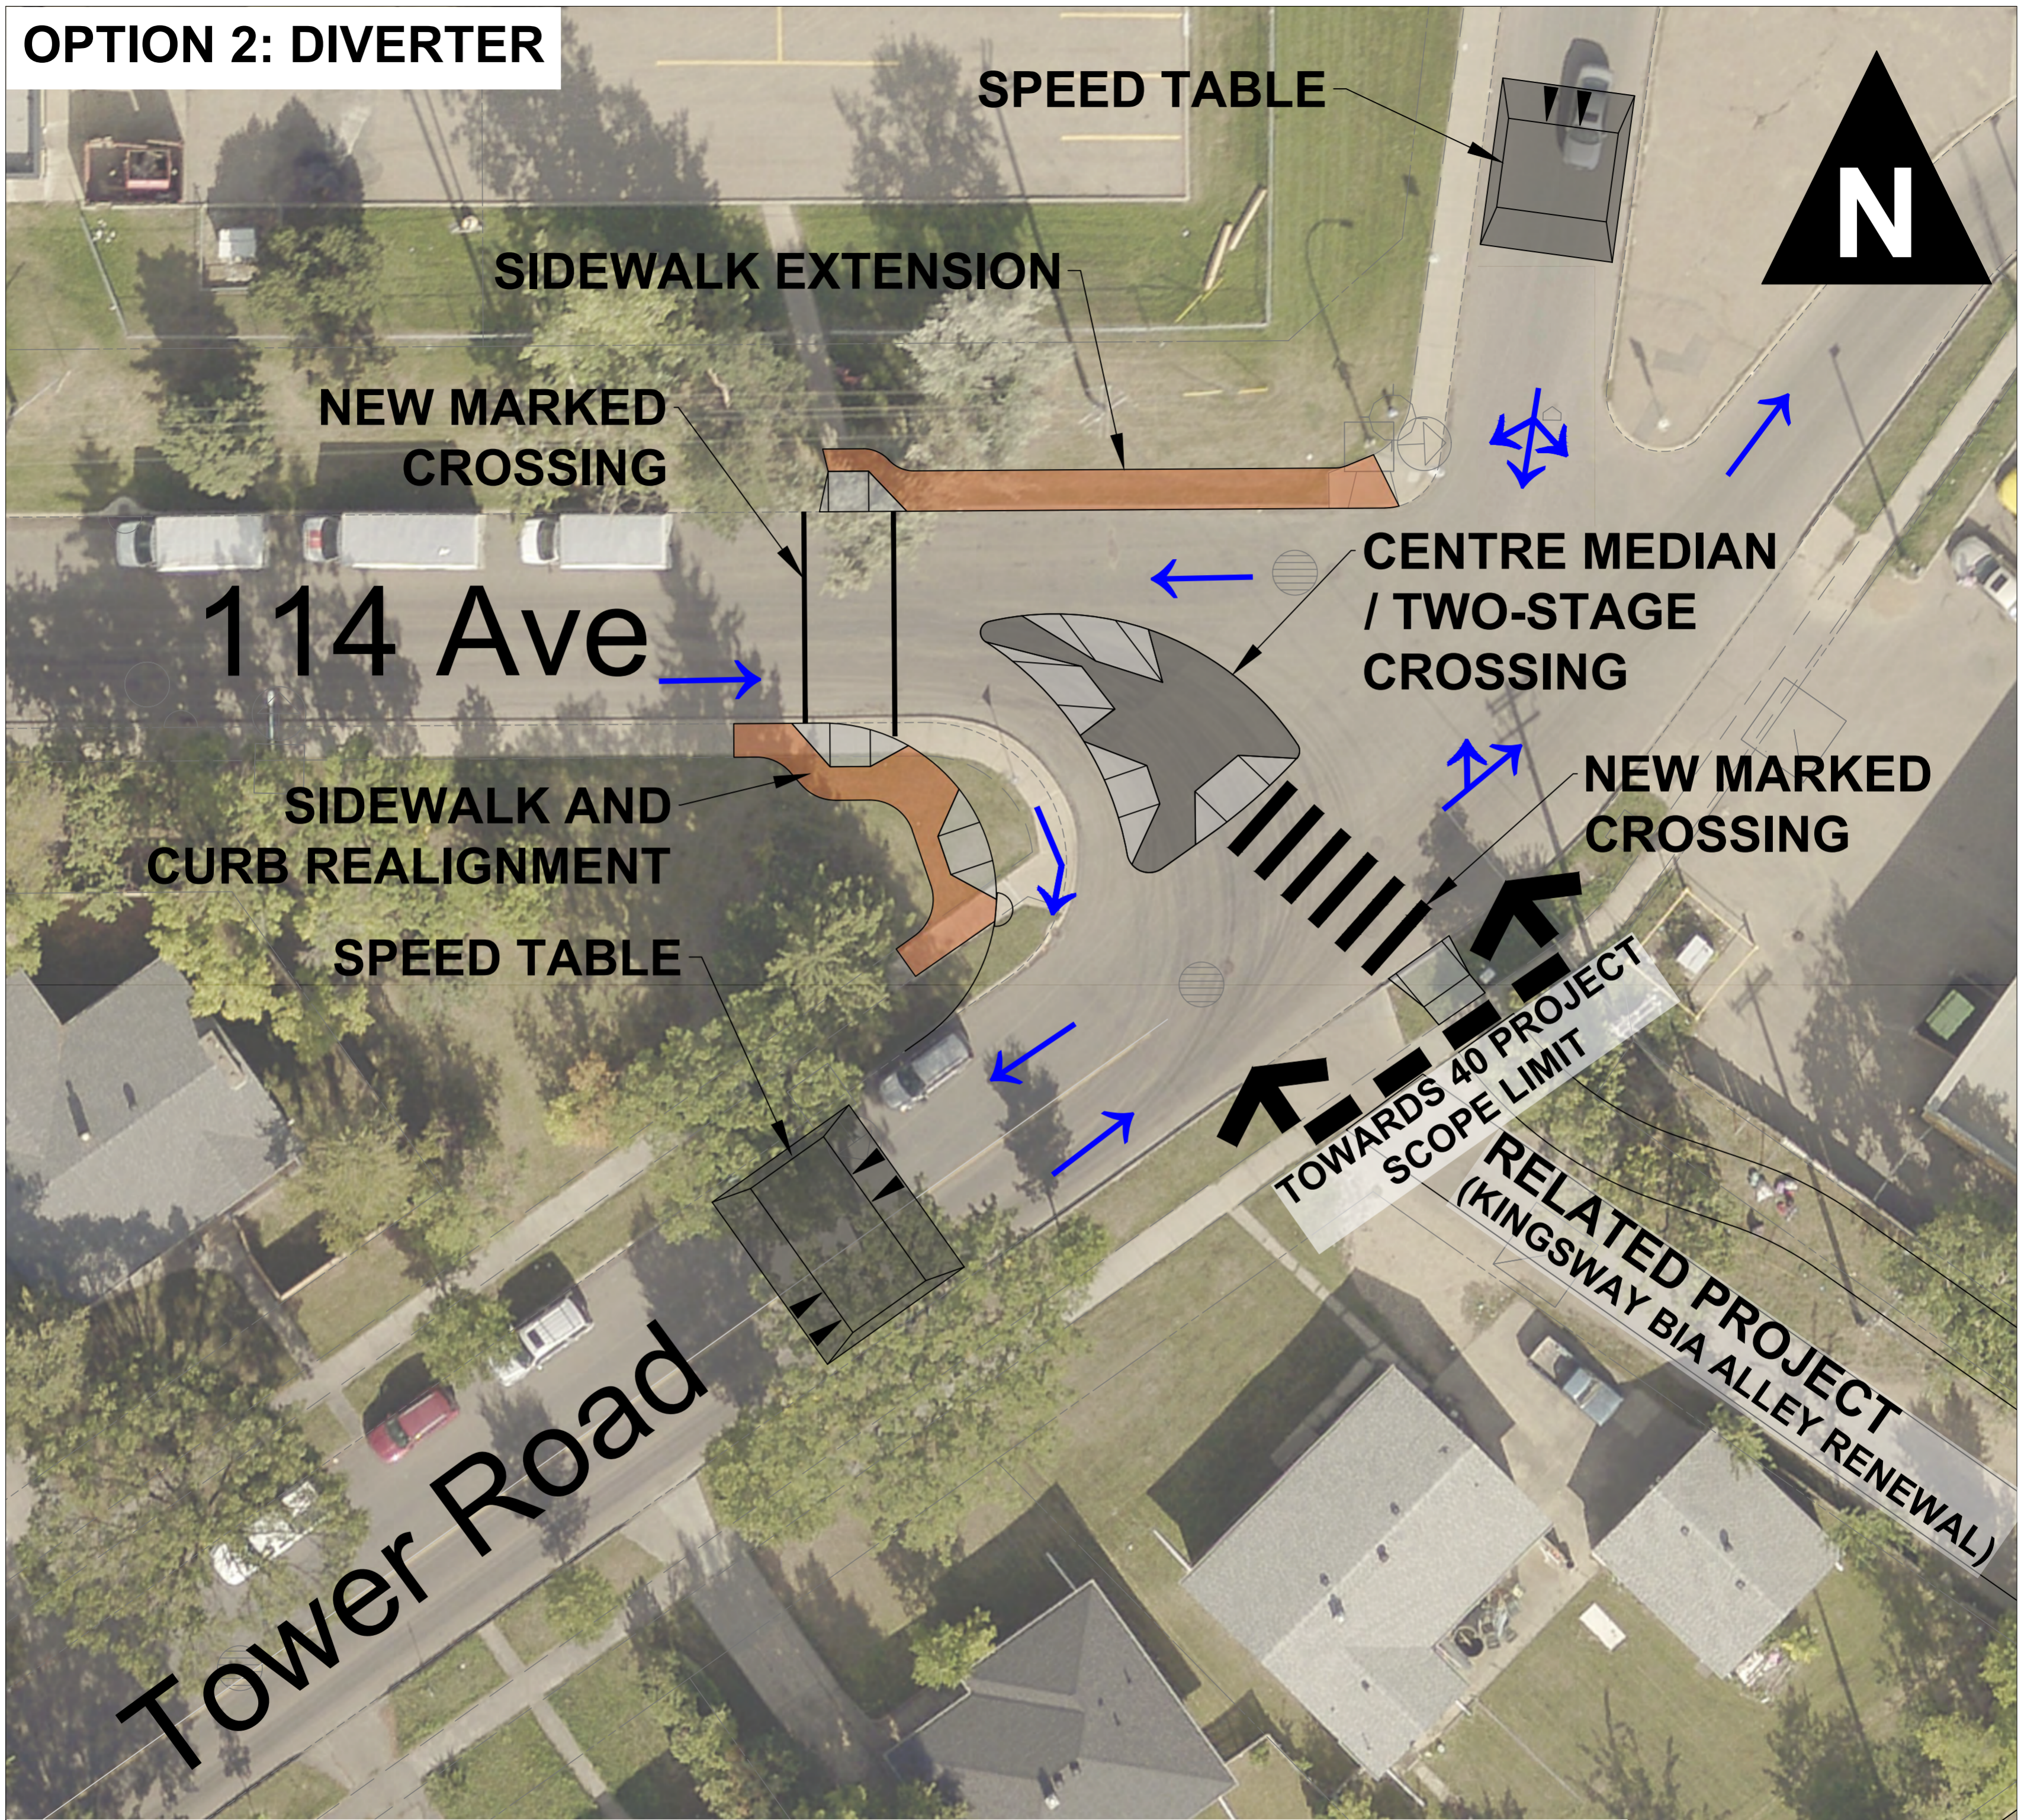

**TOWARDS 40: 114 AVENUE FROM 119 STREET TO TOWER ROAD  
DRAFT DESIGN - SUBJECT TO REVIEW AND SITE CONDITIONS**


**JUNE 2026**

# OPTION 3: MEDIAN EXTENSION

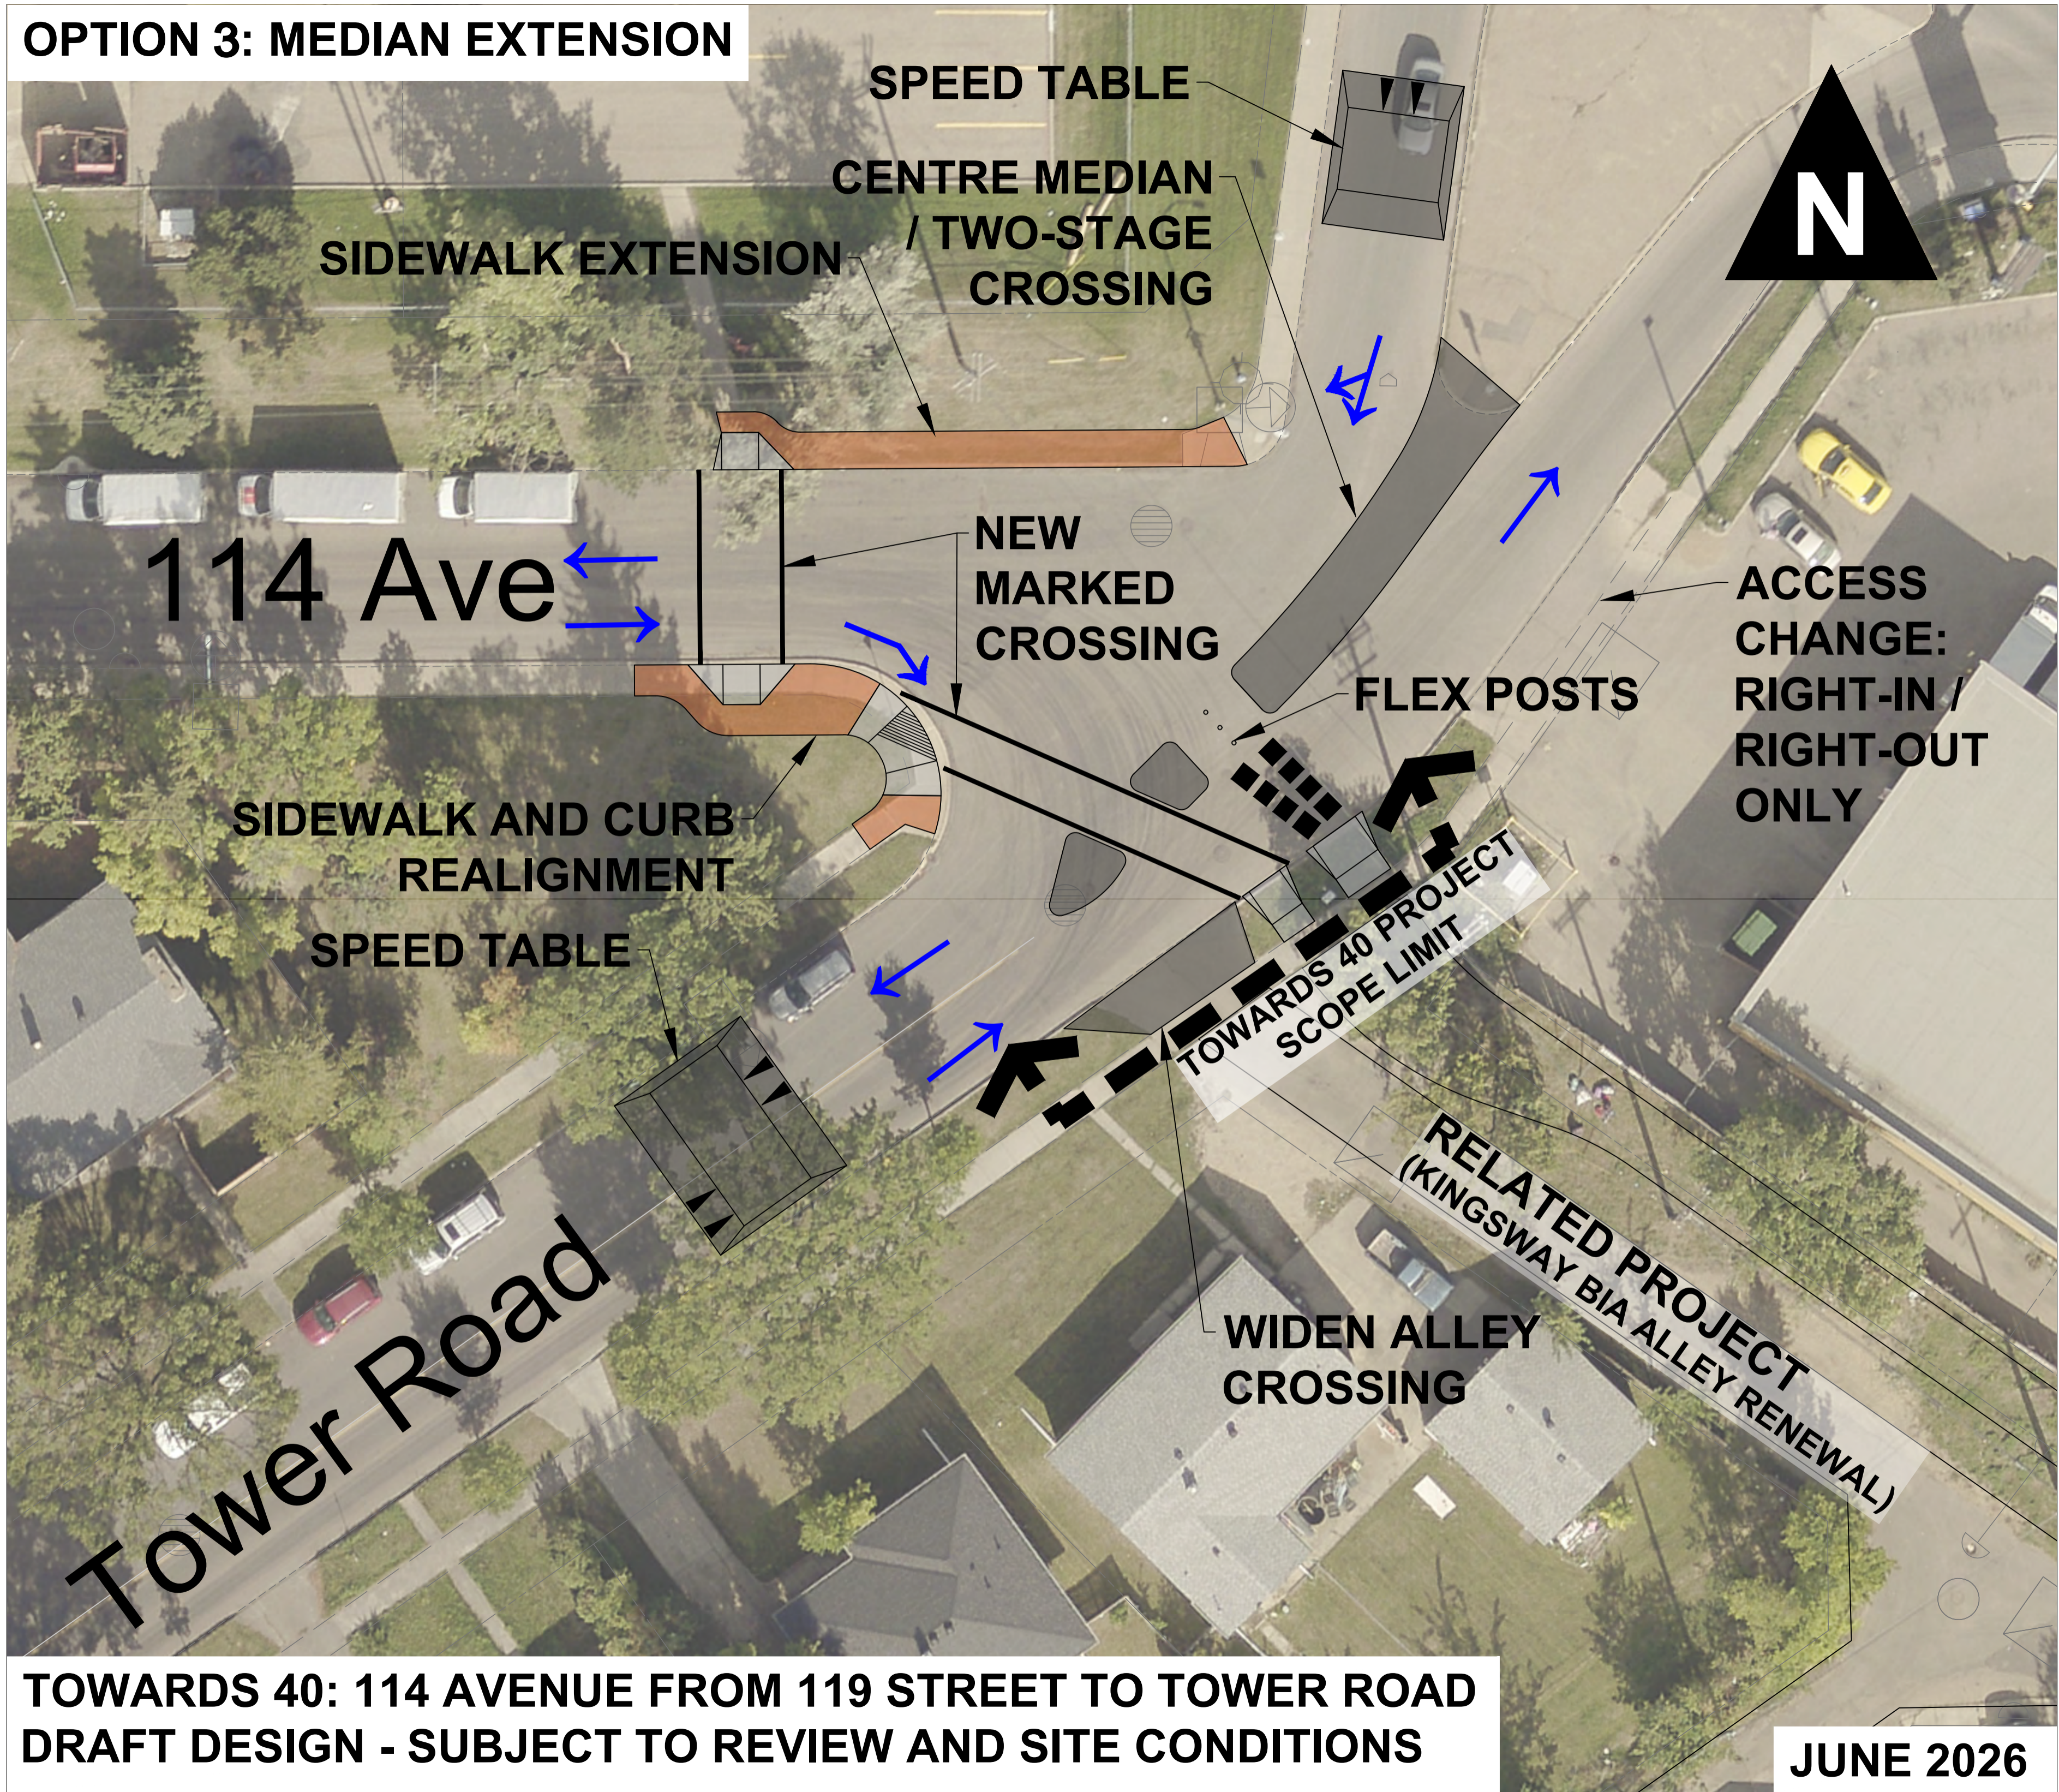

**TOWARDS 40: 114 AVENUE FROM 119 STREET TO TOWER ROAD  
DRAFT DESIGN - SUBJECT TO REVIEW AND SITE CONDITIONS**

**JUNE 2026**

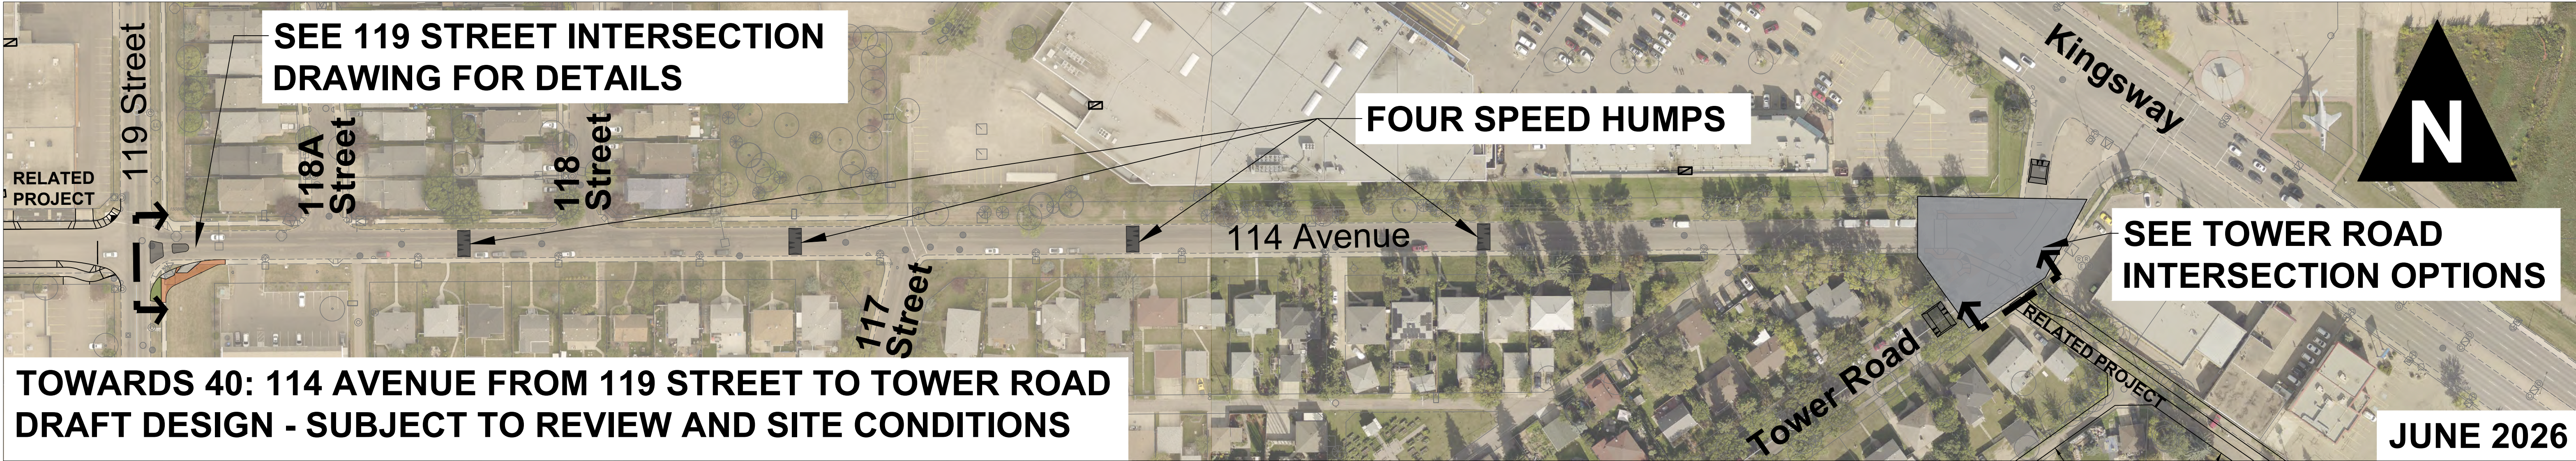

**SEE 119 STREET INTERSECTION  
DRAWING FOR DETAILS**

**FOUR SPEED HUMPS**

**SEE TOWER ROAD  
INTERSECTION OPTIONS**

**TOWARDS 40: 114 AVENUE FROM 119 STREET TO TOWER ROAD  
DRAFT DESIGN - SUBJECT TO REVIEW AND SITE CONDITIONS**

**JUNE 2026**