


THE WAY AHEAD

BUILDING GREAT NEIGHBOURHOODS

TRANSFORMING | EDMONTON
BRINGING OUR CITY TO LIFE

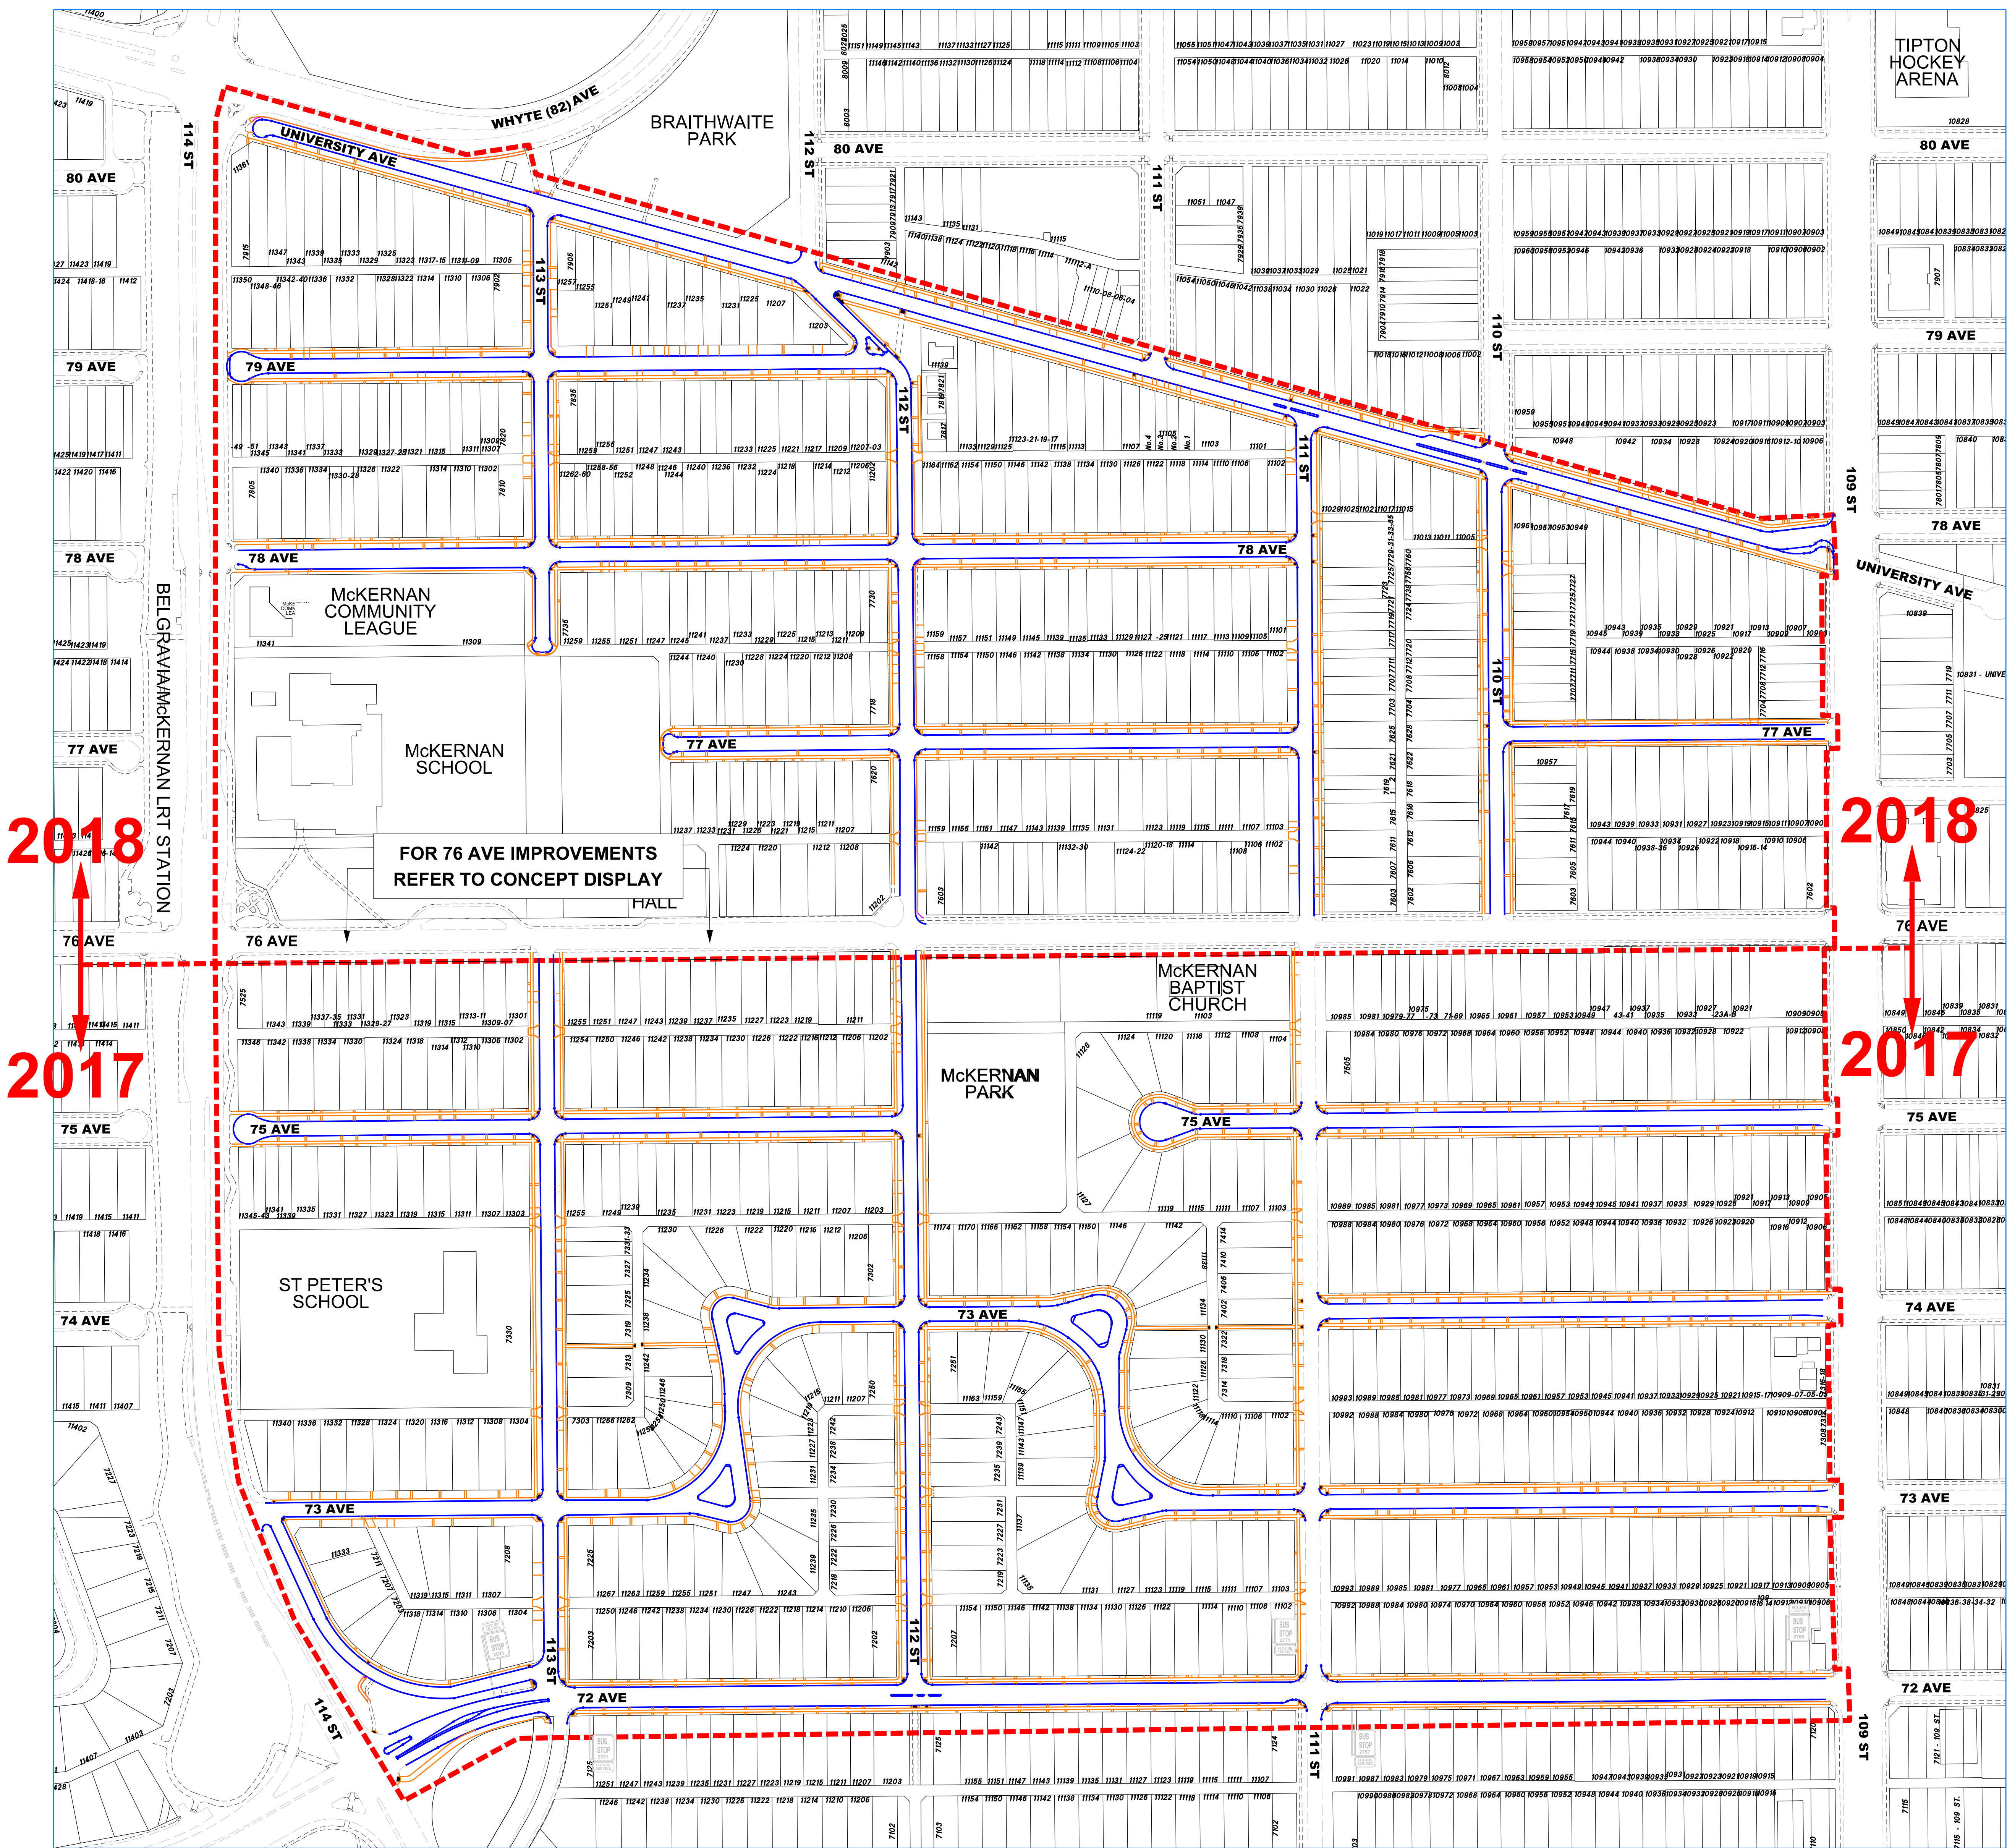

LEGEND

- EXISTING SIDEWALK ALIGNMENT
- EXISTING CURB ALIGNMENT
- PROJECT LIMITS
- PROPOSED SIDEWALK ALIGNMENT
- PROPOSED CURB ALIGNMENT
- PROPOSED NEW SIDEWALK ALIGNMENT (NO LOCAL IMPROVEMENT)

FOR INFORMATION ONLY
SUBJECT TO CHANGE



McKERNAN

PRELIMINARY DESIGN
2017 / 2018

