
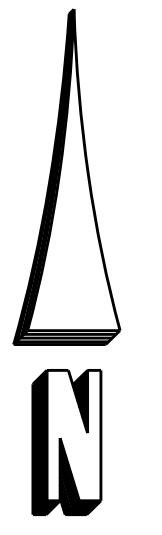


BELLEVUE

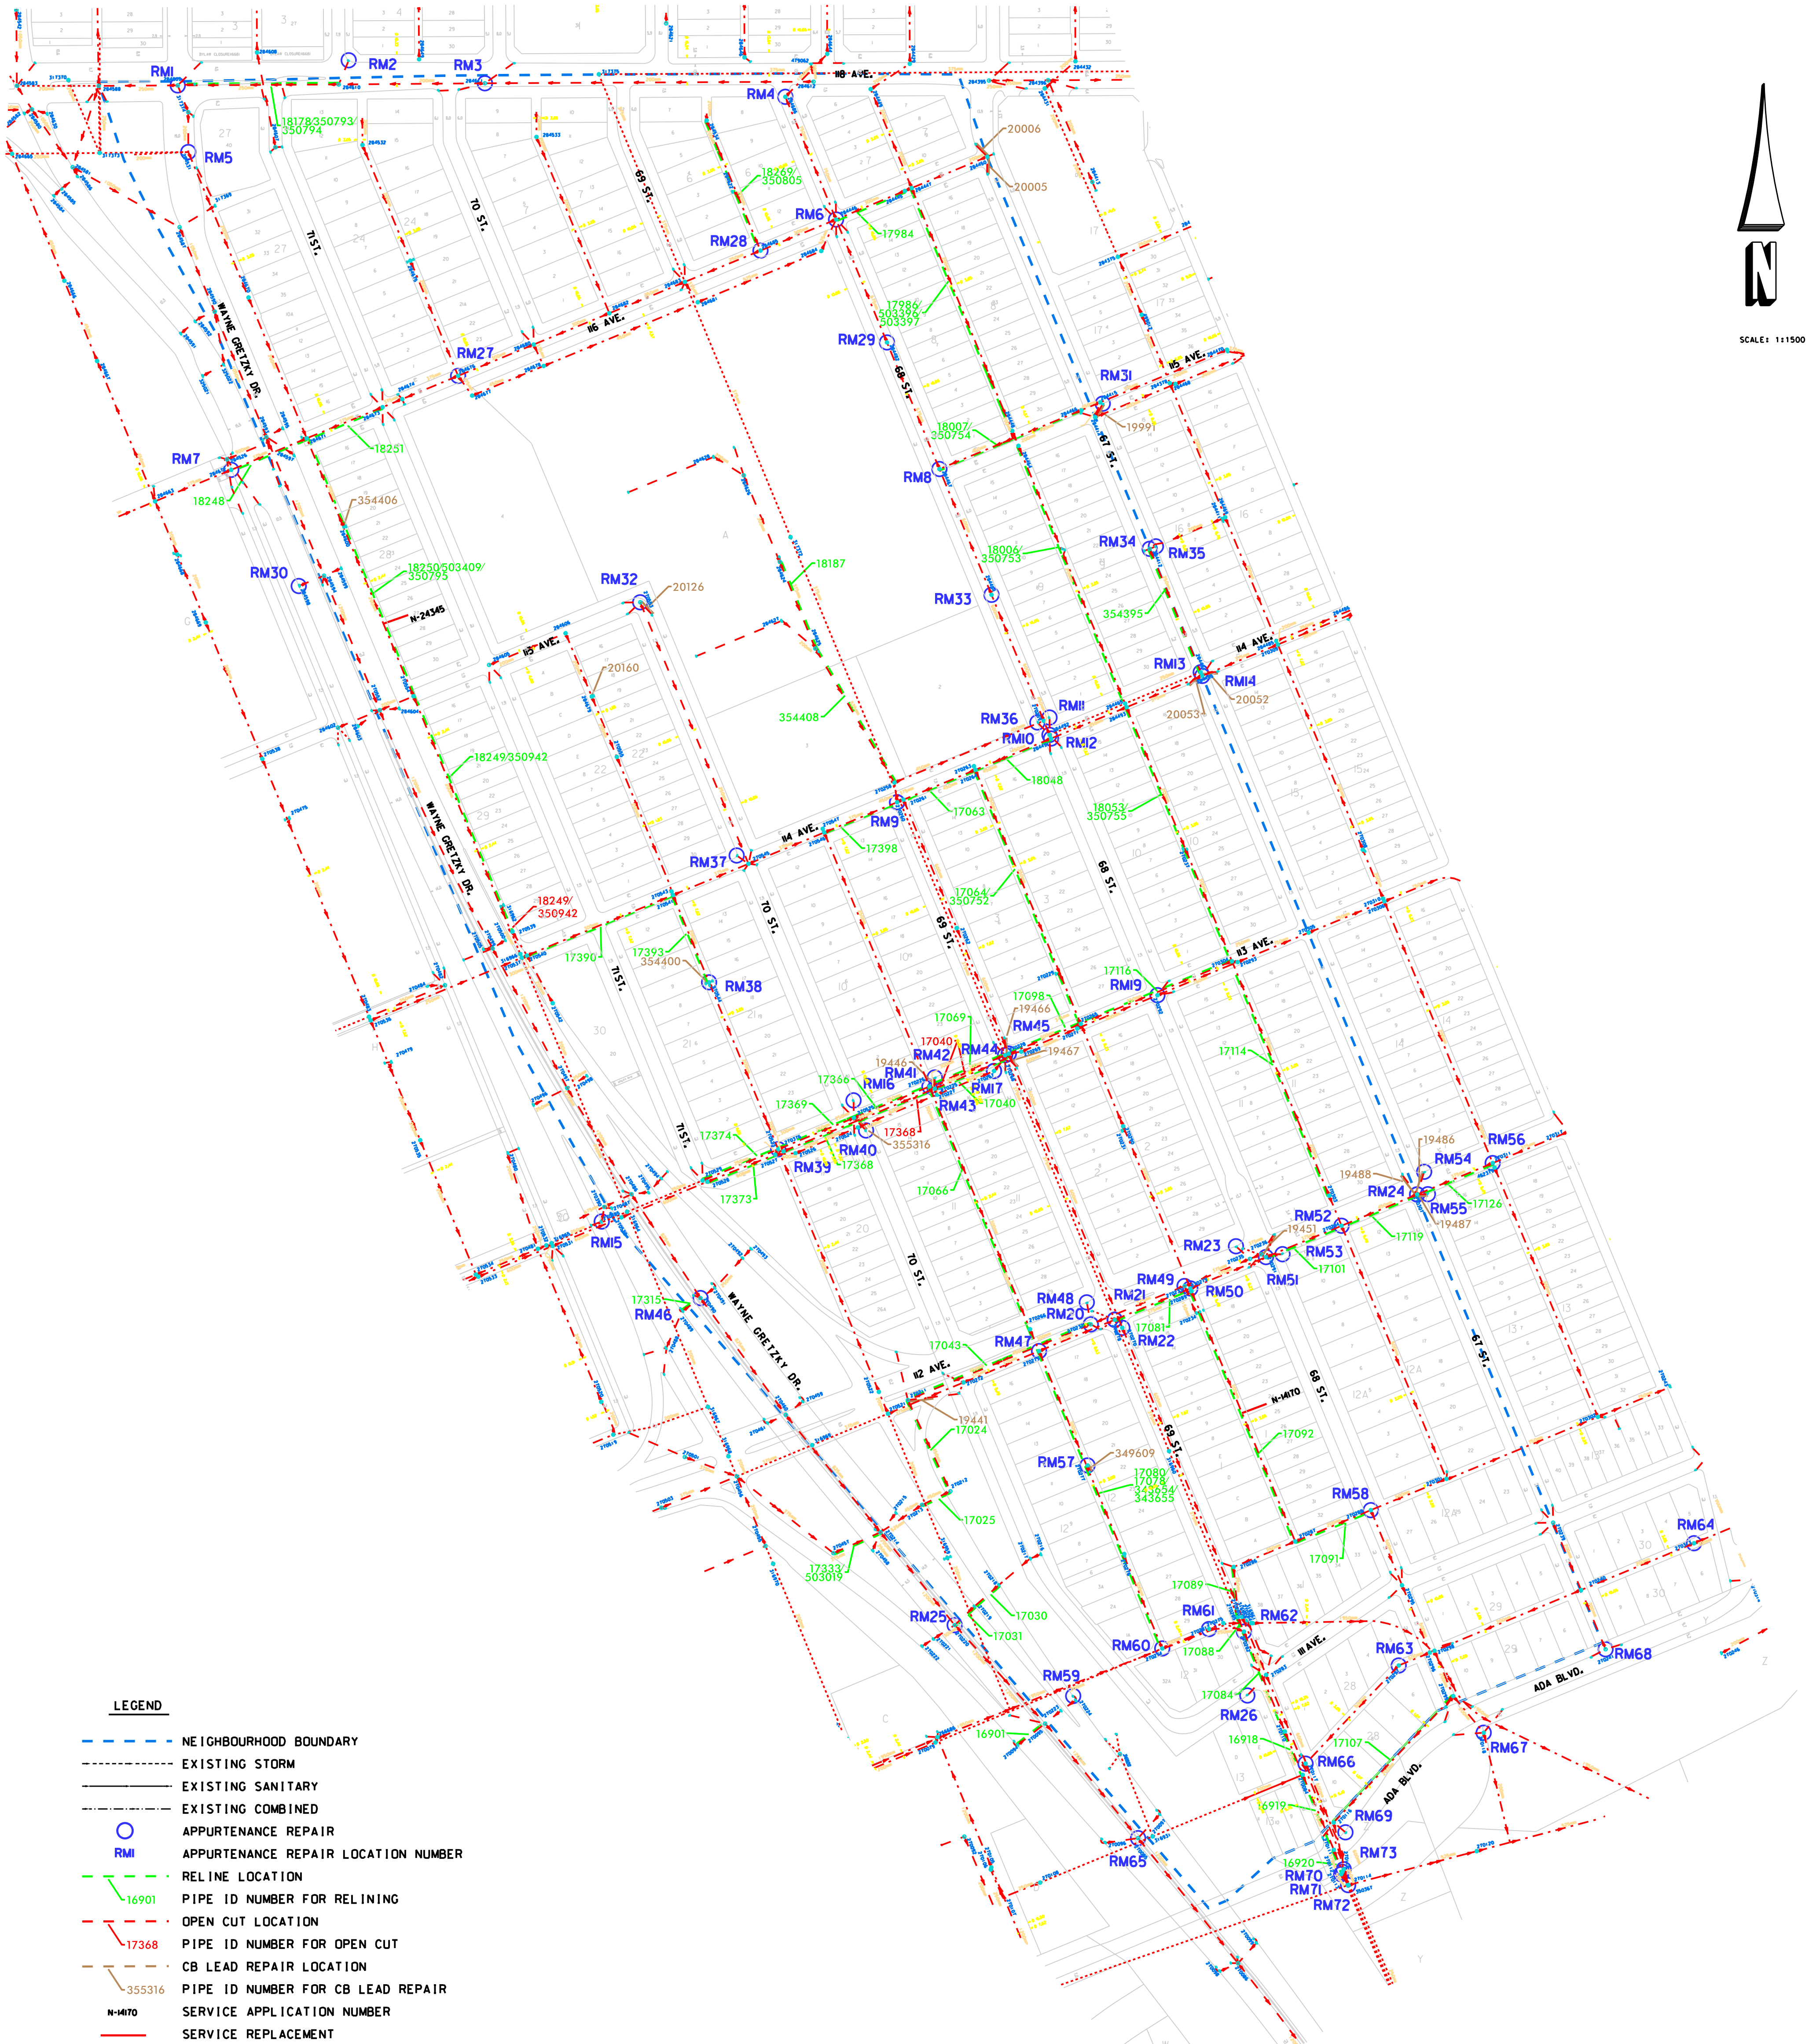

SCALE: 1:1500

LEGEND

- NEIGHBOURHOOD BOUNDARY
- EXISTING STORM
- EXISTING SANITARY
- EXISTING COMBINED
- APPURTENANCE REPAIR
- APPURTENANCE REPAIR LOCATION NUMBER
- RELINE LOCATION
- PIPE ID NUMBER FOR RELINING
- OPEN CUT LOCATION
- PIPE ID NUMBER FOR OPEN CUT
- CB LEAD REPAIR LOCATION
- PIPE ID NUMBER FOR CB LEAD REPAIR
- N-4170 SERVICE APPLICATION NUMBER
- SERVICE REPLACEMENT