


BUILDING GREAT NEIGHBOURHOODS

TRANSFORMING **EDMONTON**
BRINGING OUR CITY TO LIFE

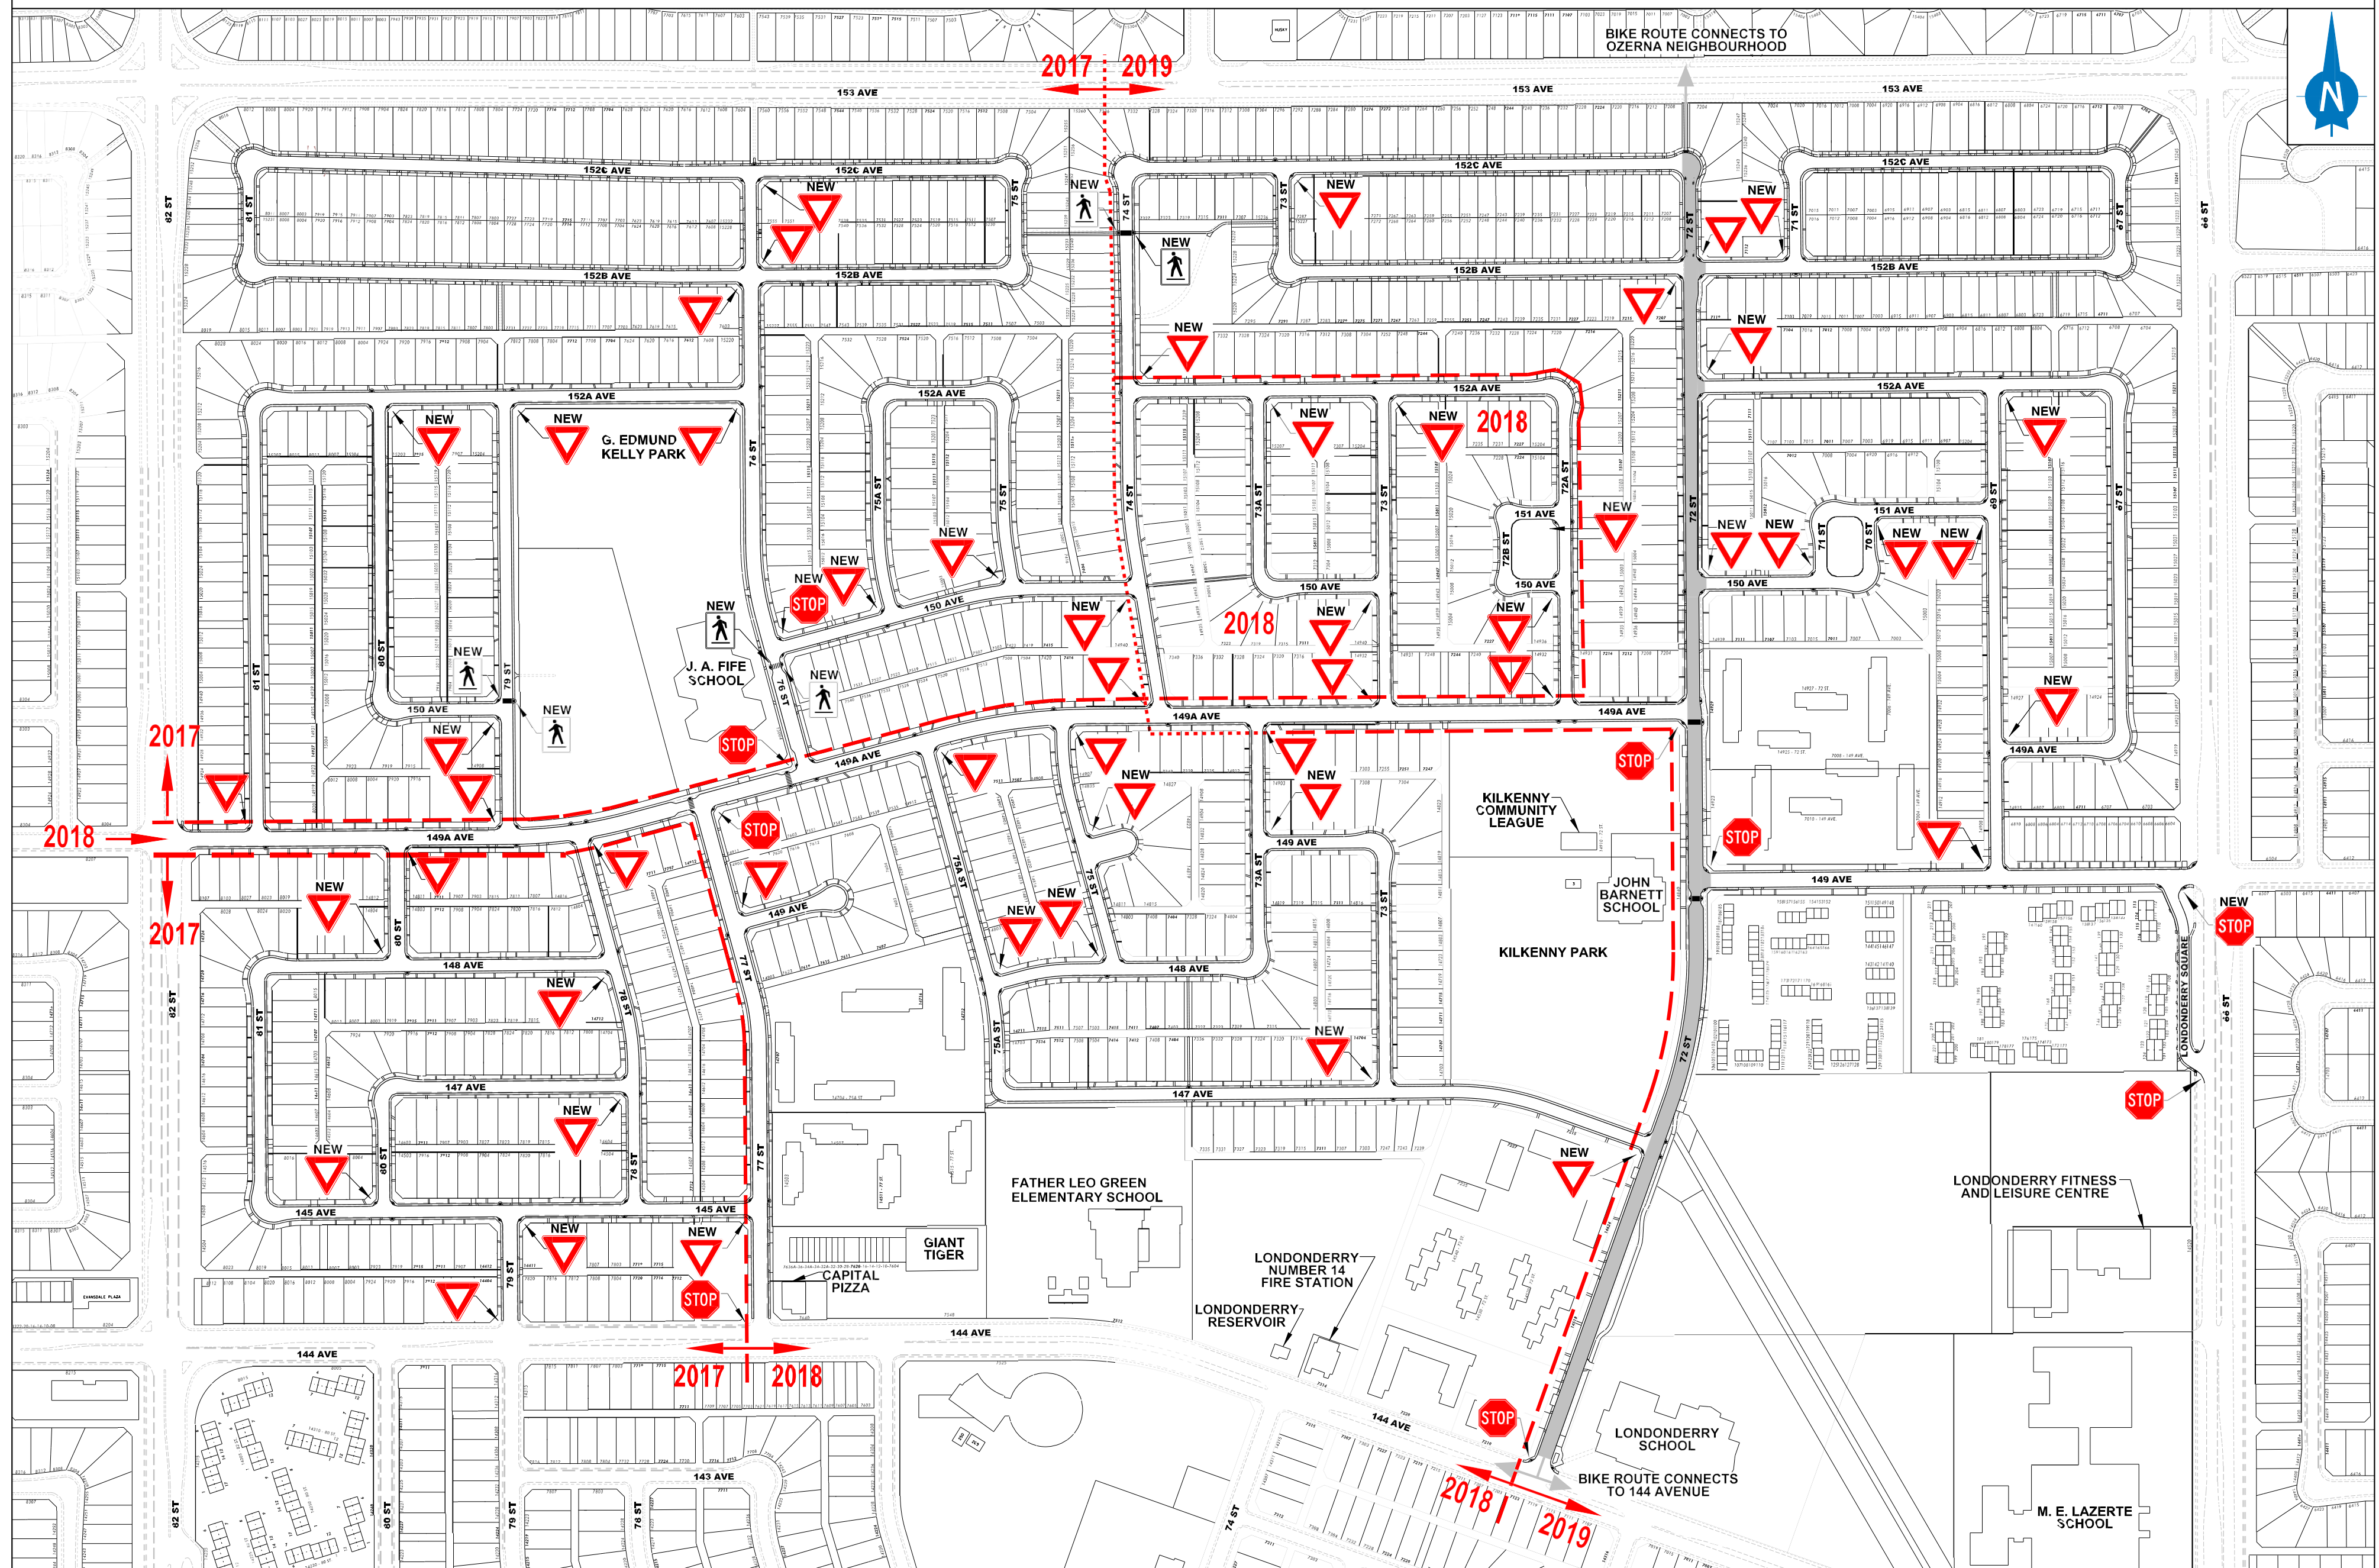

DETAIL LEGEND

--- CONSTRUCTION PROJECT LIMITS
(CONSTRUCTION YEAR SUBJECT TO CHANGE)

--- PROPOSED BIKE ROUTE

SHARROW PAVEMENT MARKINGS

PROPOSED PEDESTRIAN
CROSSWALK SIGN

NEW
PROPOSED YIELD SIGN

EXISTING YIELD SIGN

NEW
PROPOSED STOP SIGN

EXISTING STOP SIGN

**KILKENNY
NEIGHBOURHOOD RENEWAL
PRELIMINARY DESIGN
INCLUDING BIKE ROUTE AND SIGNAGE
2017 / 2018 / 2019**

**PRELIMINARY
SUBJECT TO CHANGE**

Edmonton