




THE WAY AHEAD

BUILDING GREAT NEIGHBOURHOODS

TRANSFORMING | **EDMONTON**
BRINGING OUR CITY TO LIFE

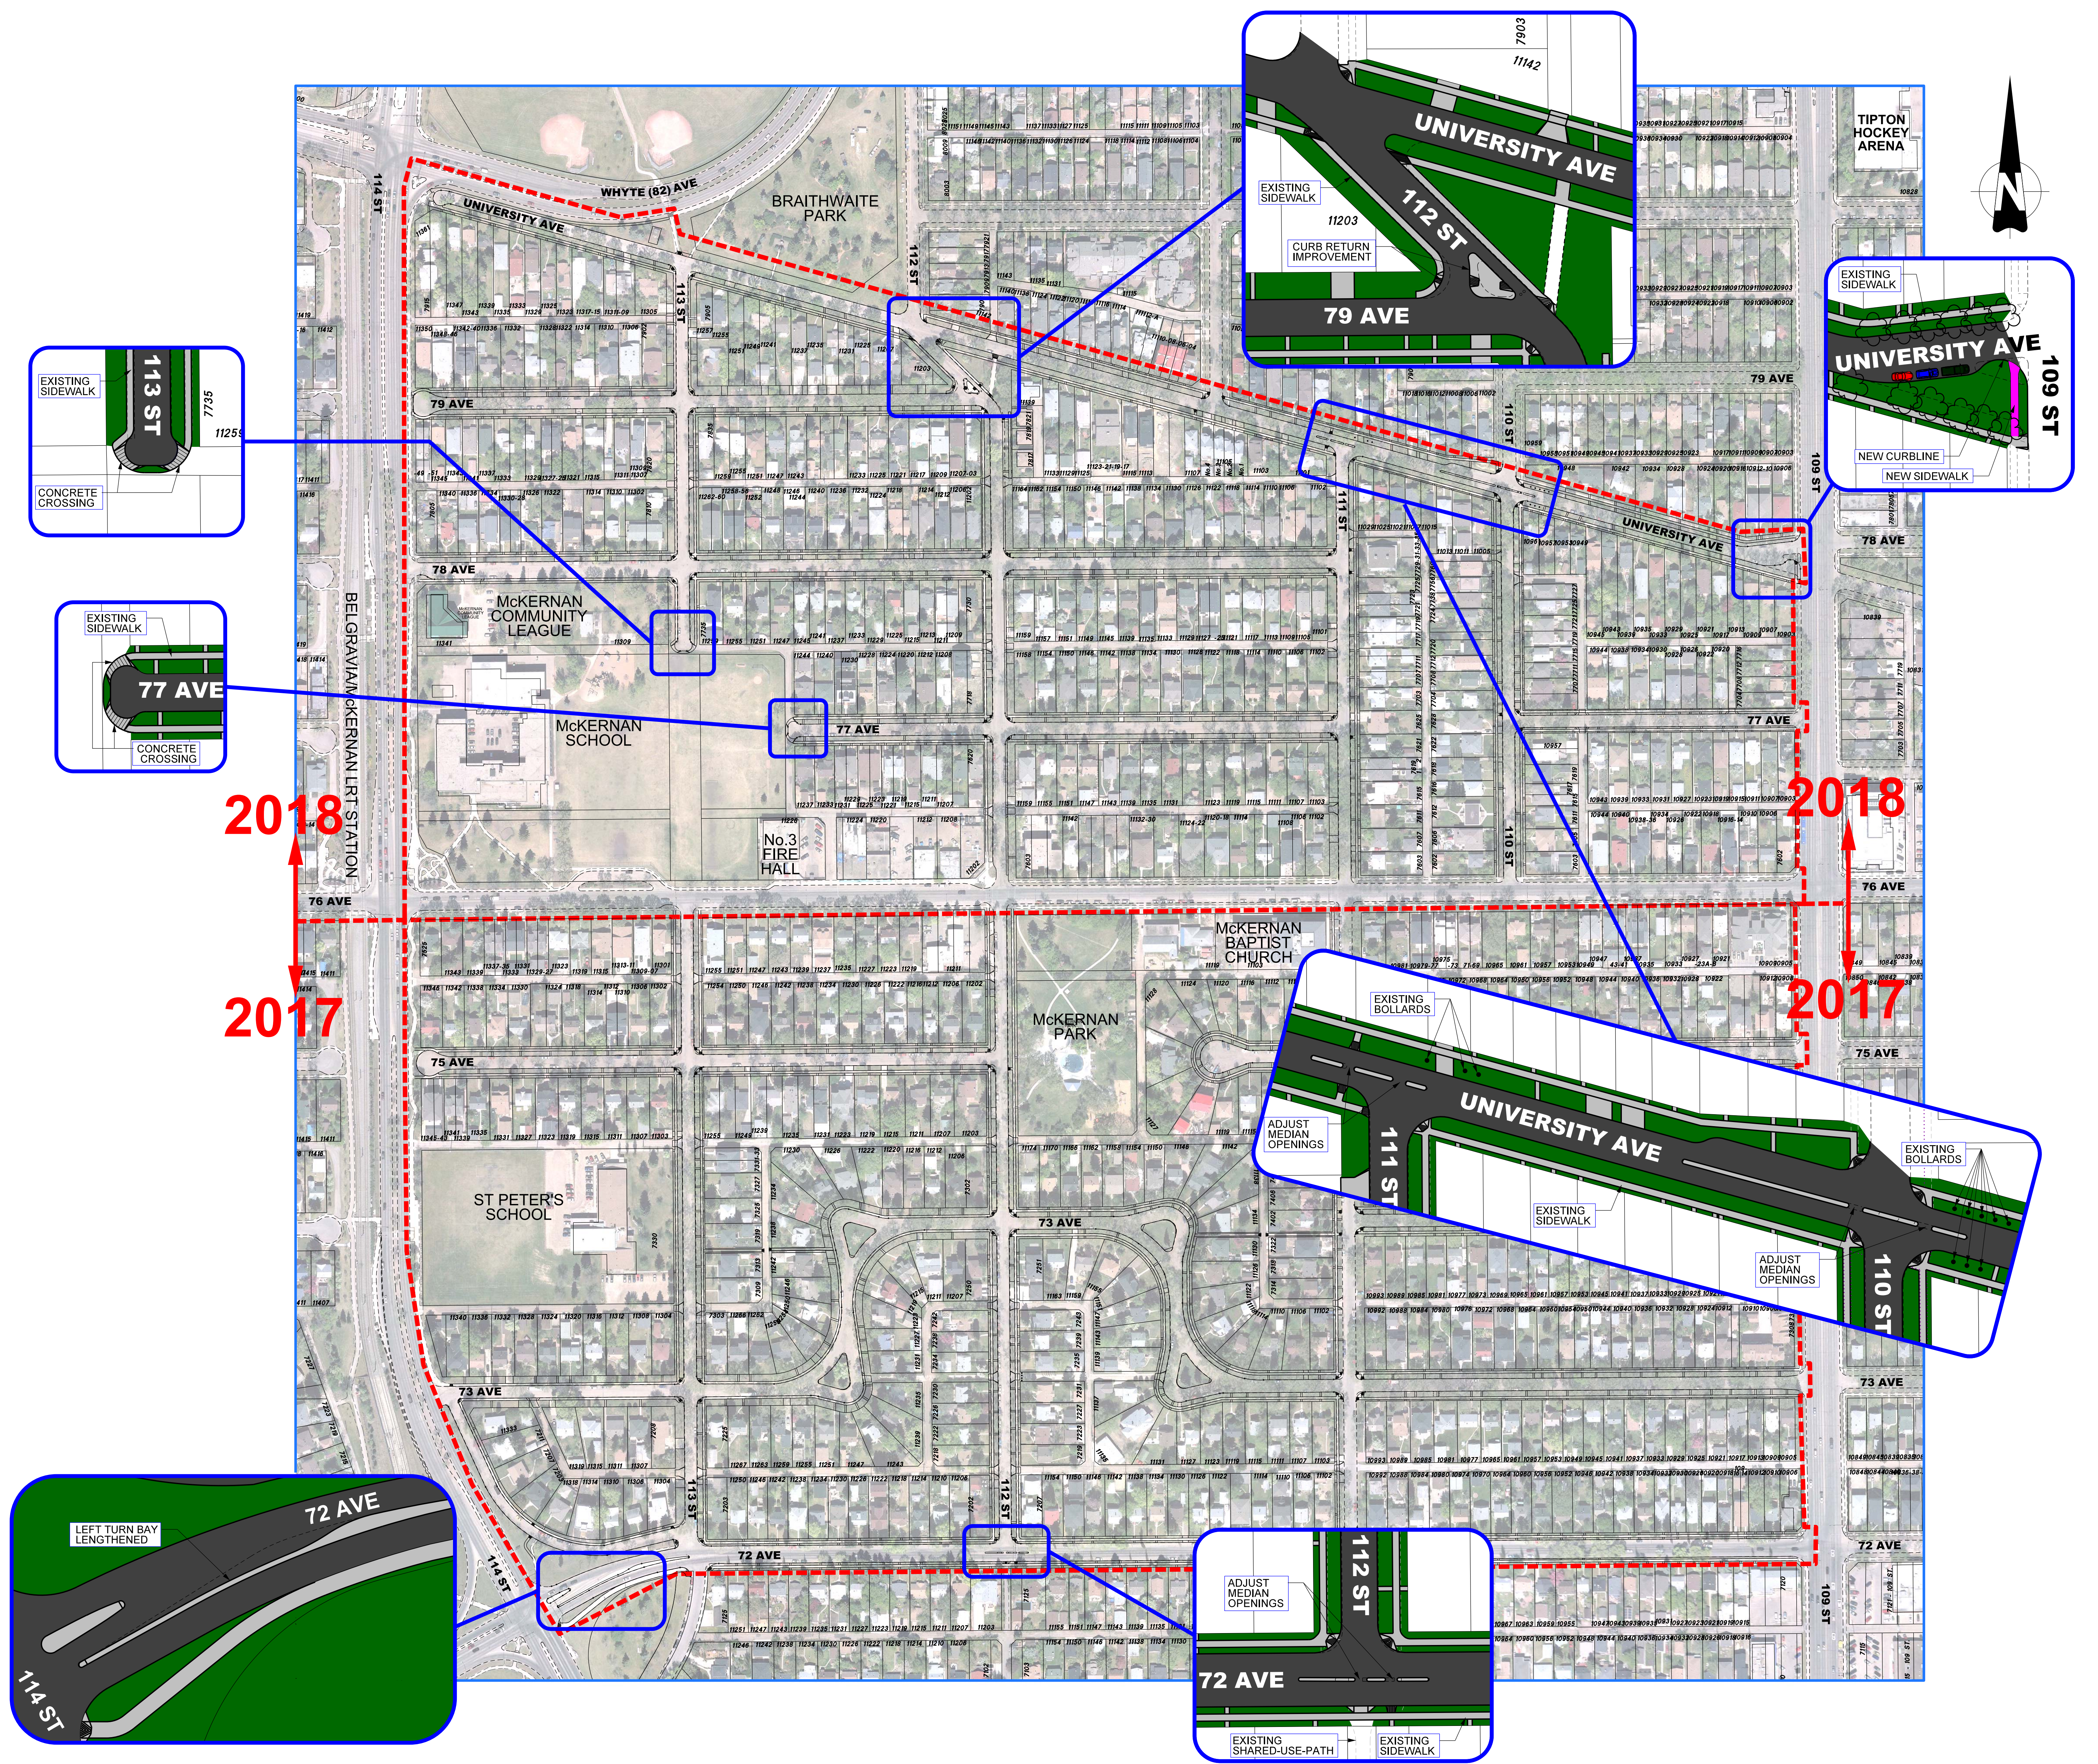

DETAIL LEGEND

- RECONSTRUCT SIDEWALK
- NEW SIDEWALK

- TREE (TO REMAIN)
- GRASS

FOR INFORMATION ONLY
SUBJECT TO CHANGE



McKERNAN ROADWAY MODIFICATIONS 2017 / 2018

Edmonton