




THE WAY AHEAD

BUILDING GREAT NEIGHBOURHOODS

TRANSFORMING **EDMONTON**
BRINGING OUR CITY TO LIFE

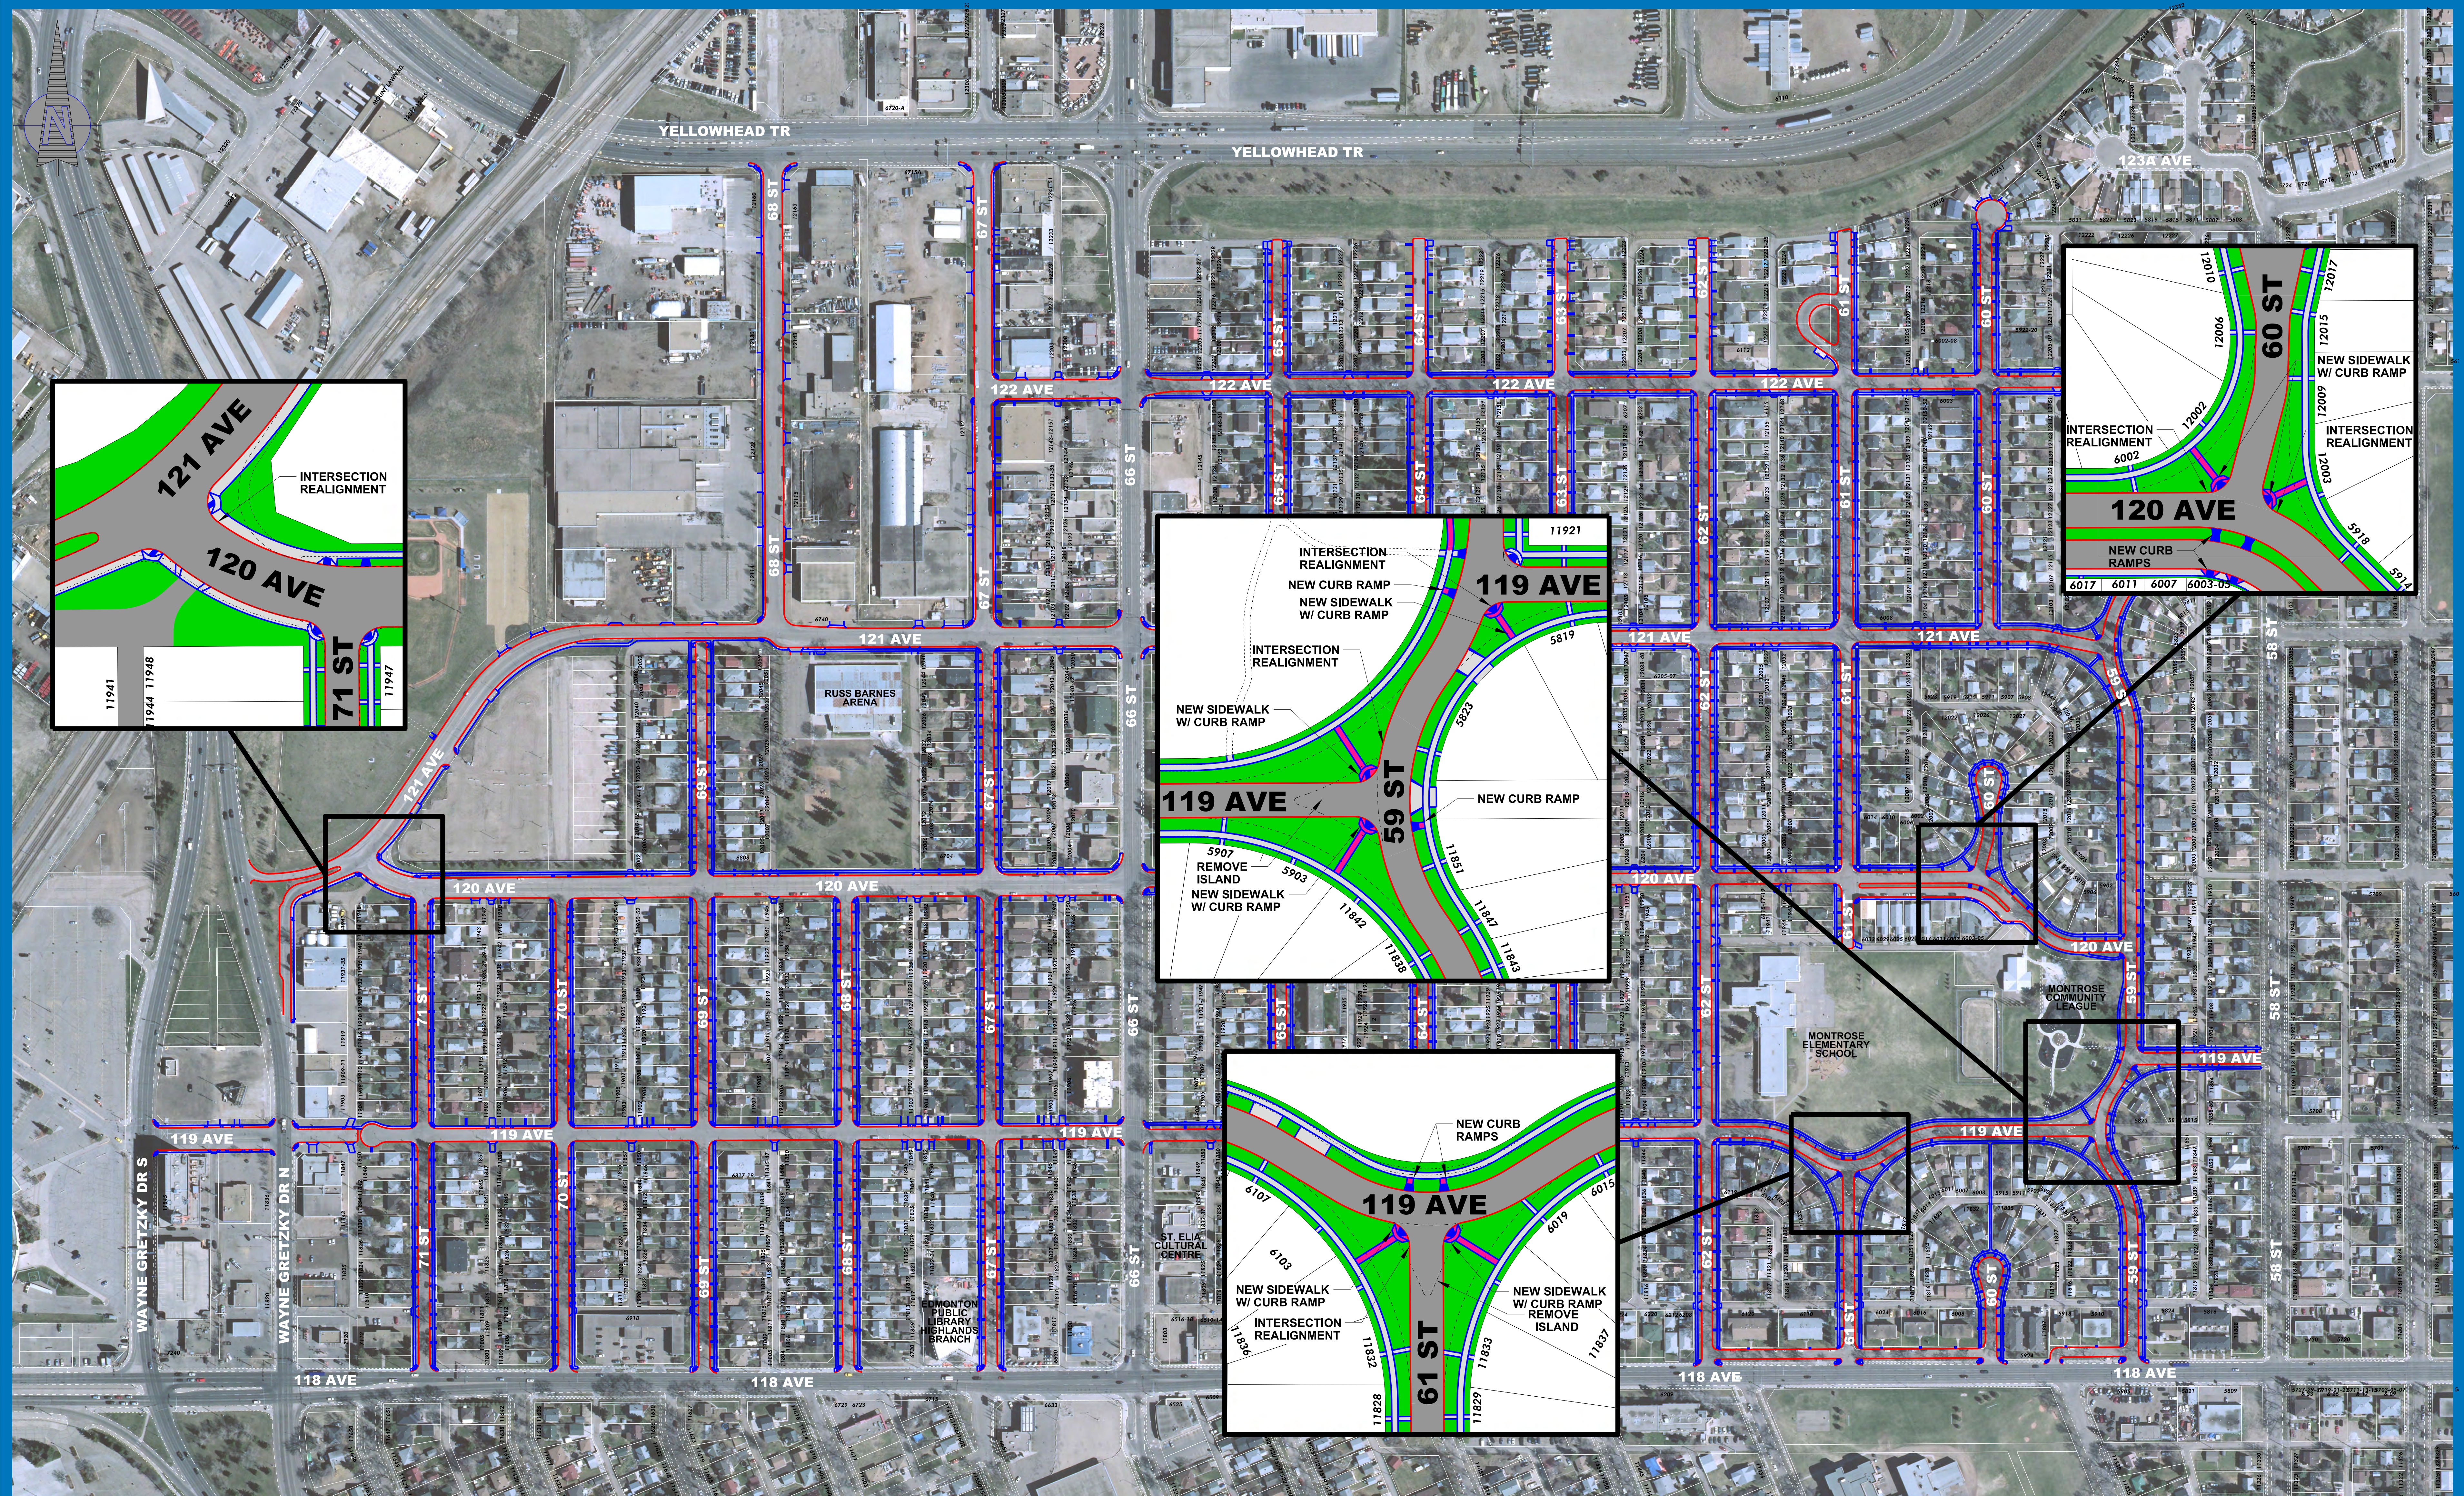

ROADWAY ENHANCEMENTS LEGEND

- | | | | |
|--|------------------------------------|--|-----------------------------|
| | PROPOSED SIDEWALK RECONSTRUCTION | | EXISTING SIDEWALK ALIGNMENT |
| | PROPOSED NEW SIDEWALK CONSTRUCTION | | PROPOSED CURB ALIGNMENT |
| | BOULEVARD | | EXISTING CURB ALIGNMENT |
| | PROPOSED ROADWAY RENEWAL | | PROPOSED CURB ALIGNMENT |

MONTROSE
NEIGHBOURHOOD RENEWAL
ROADWAY ENHANCEMENTS
2017 - 2018

FOR
INFORMATION
ONLY
SUBJECT TO CHANGE

THE CITY OF
Edmonton