


BUILDING GREAT
NEIGHBOURHOODSTRANSFORMING | EDMONTON
BRINGING OUR CITY TO LIFE

PRELIMINARY DESIGN LEGEND

- EXISTING CURB ALIGNMENT
- PROPOSED CURB ALIGNMENT
- EXISTING SIDEWALK ALIGNMENT
- PROPOSED SIDEWALK ALIGNMENT

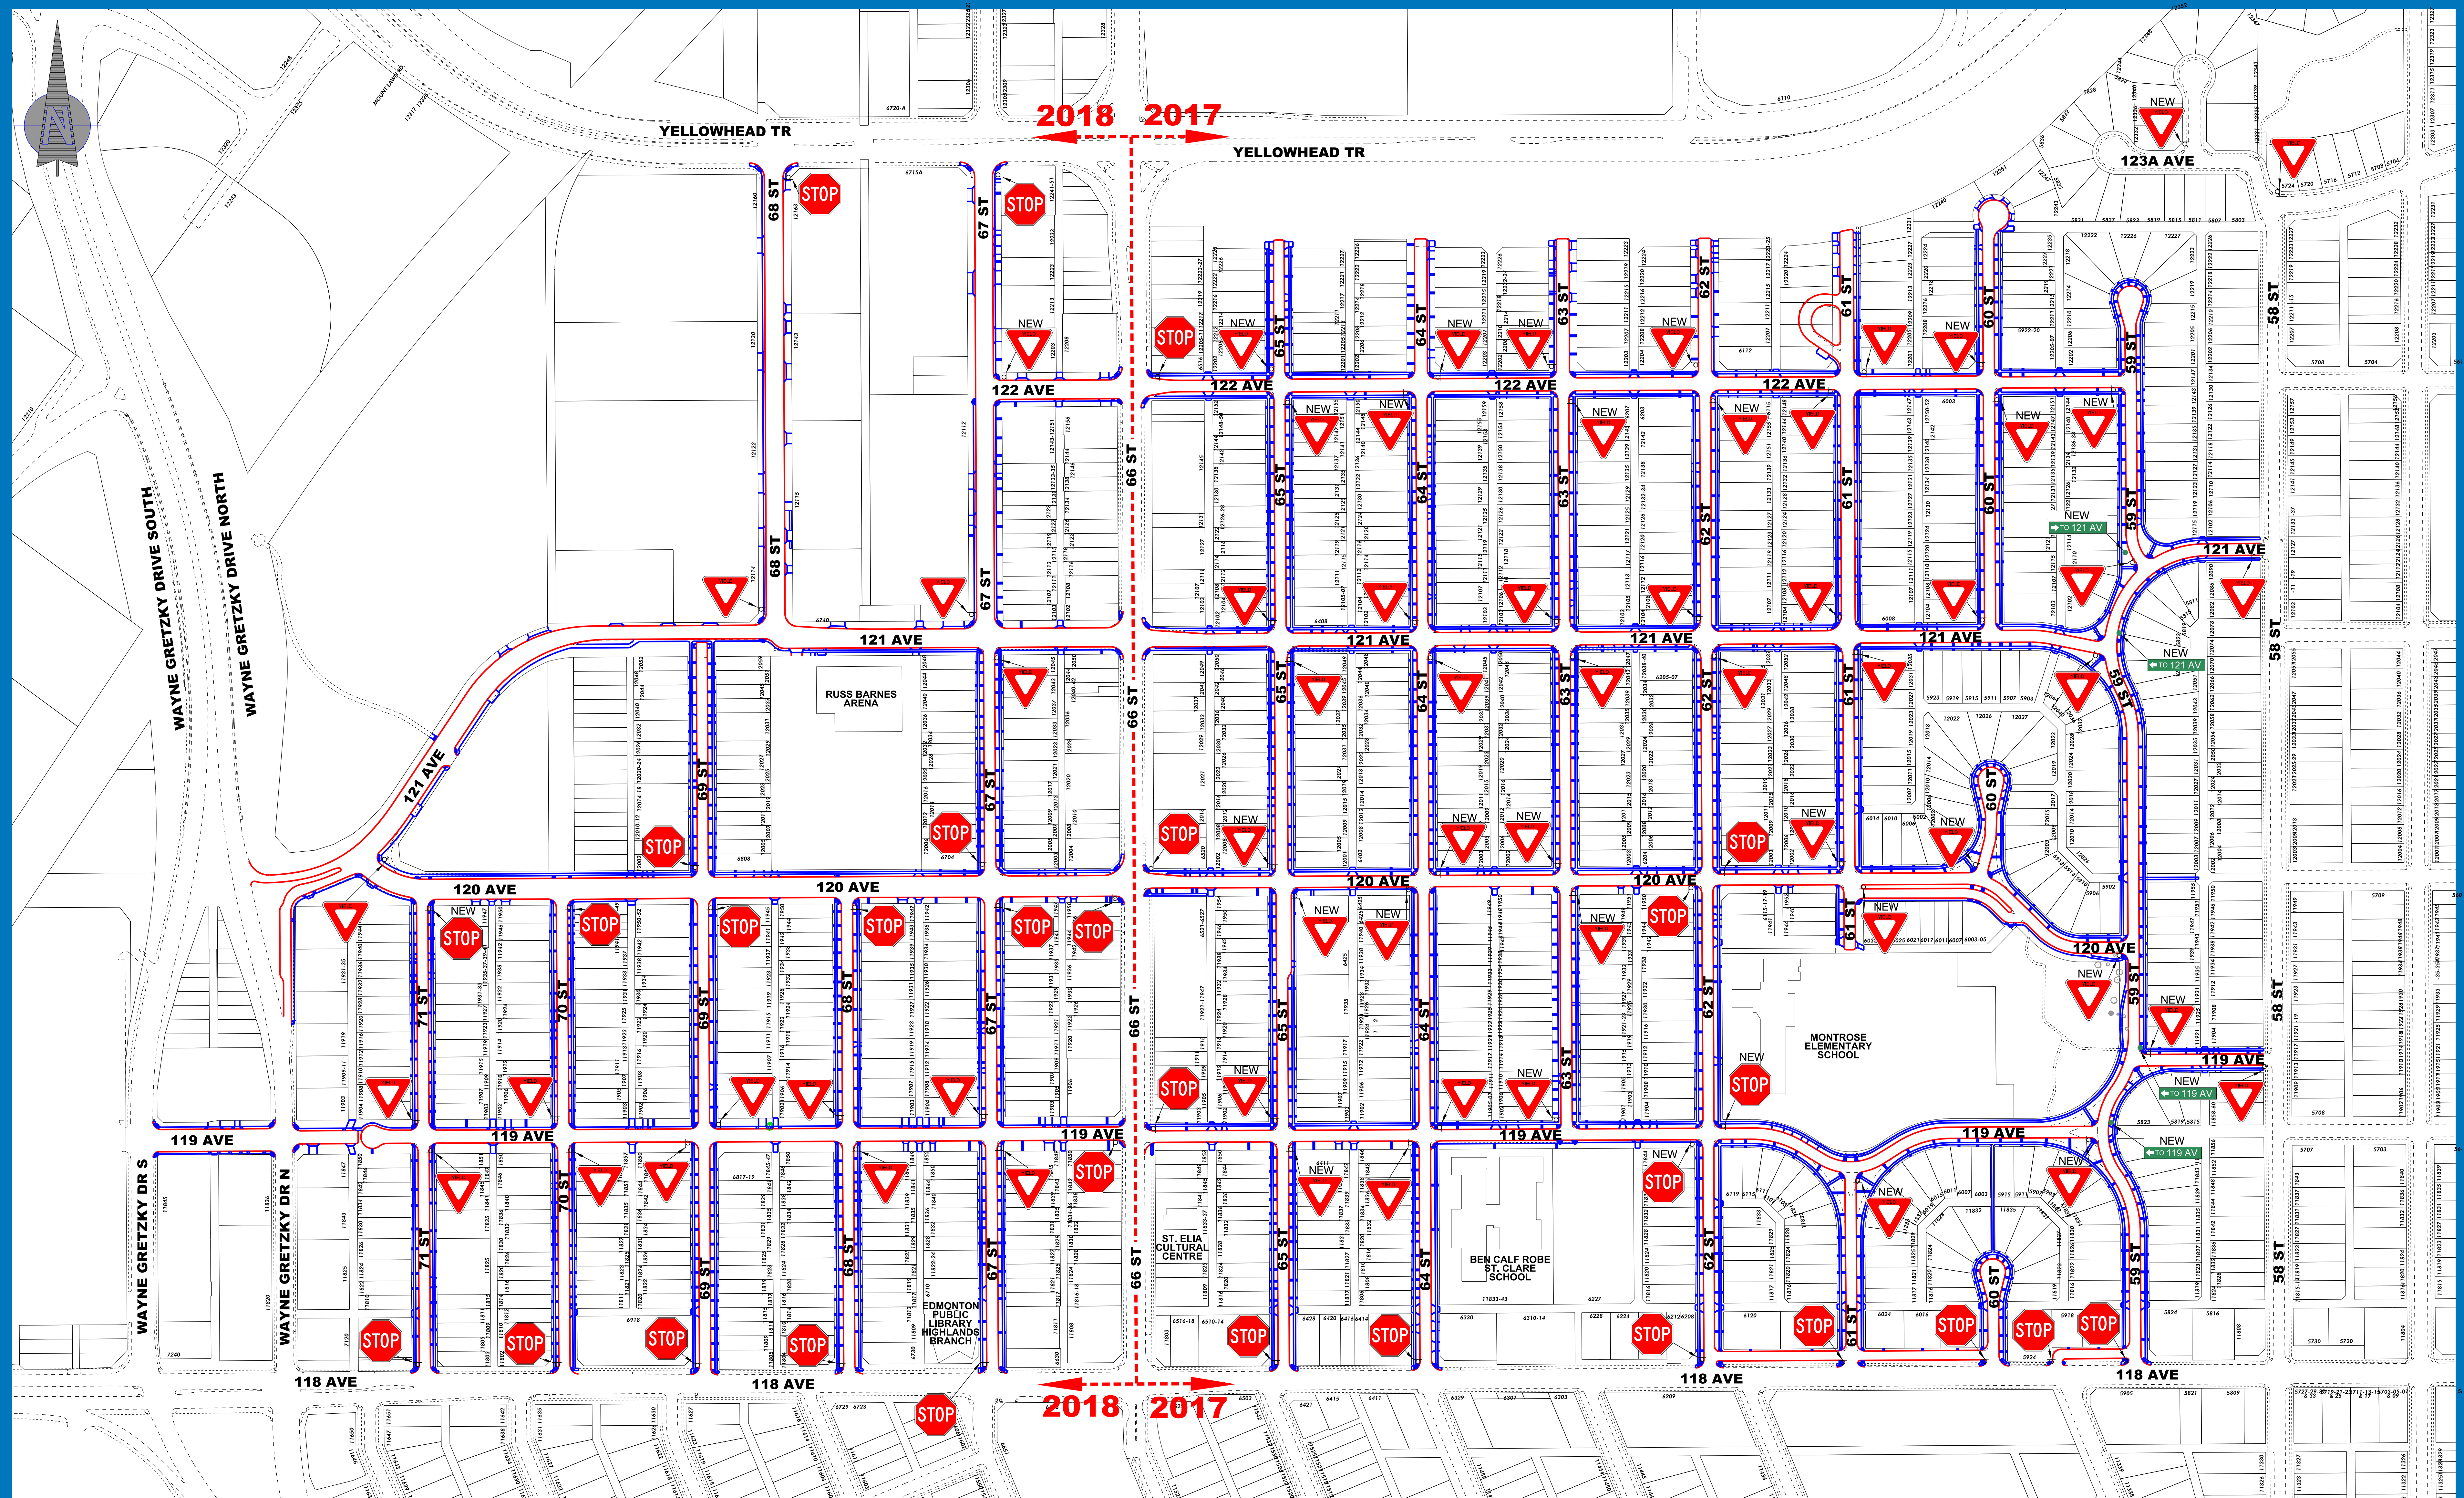

- EXISTING SIGN
- PROPOSED SIGN

MONTROSE
NEIGHBOURHOOD RENEWAL
SIGNAGE PLAN
2017 - 2018FOR
INFORMATION
ONLY
SUBJECT TO CHANGE