




BUILDING GREAT NEIGHBOURHOODS

TRANSFORMING EDMONTON
BRINGING OUR CITY TO LIFE

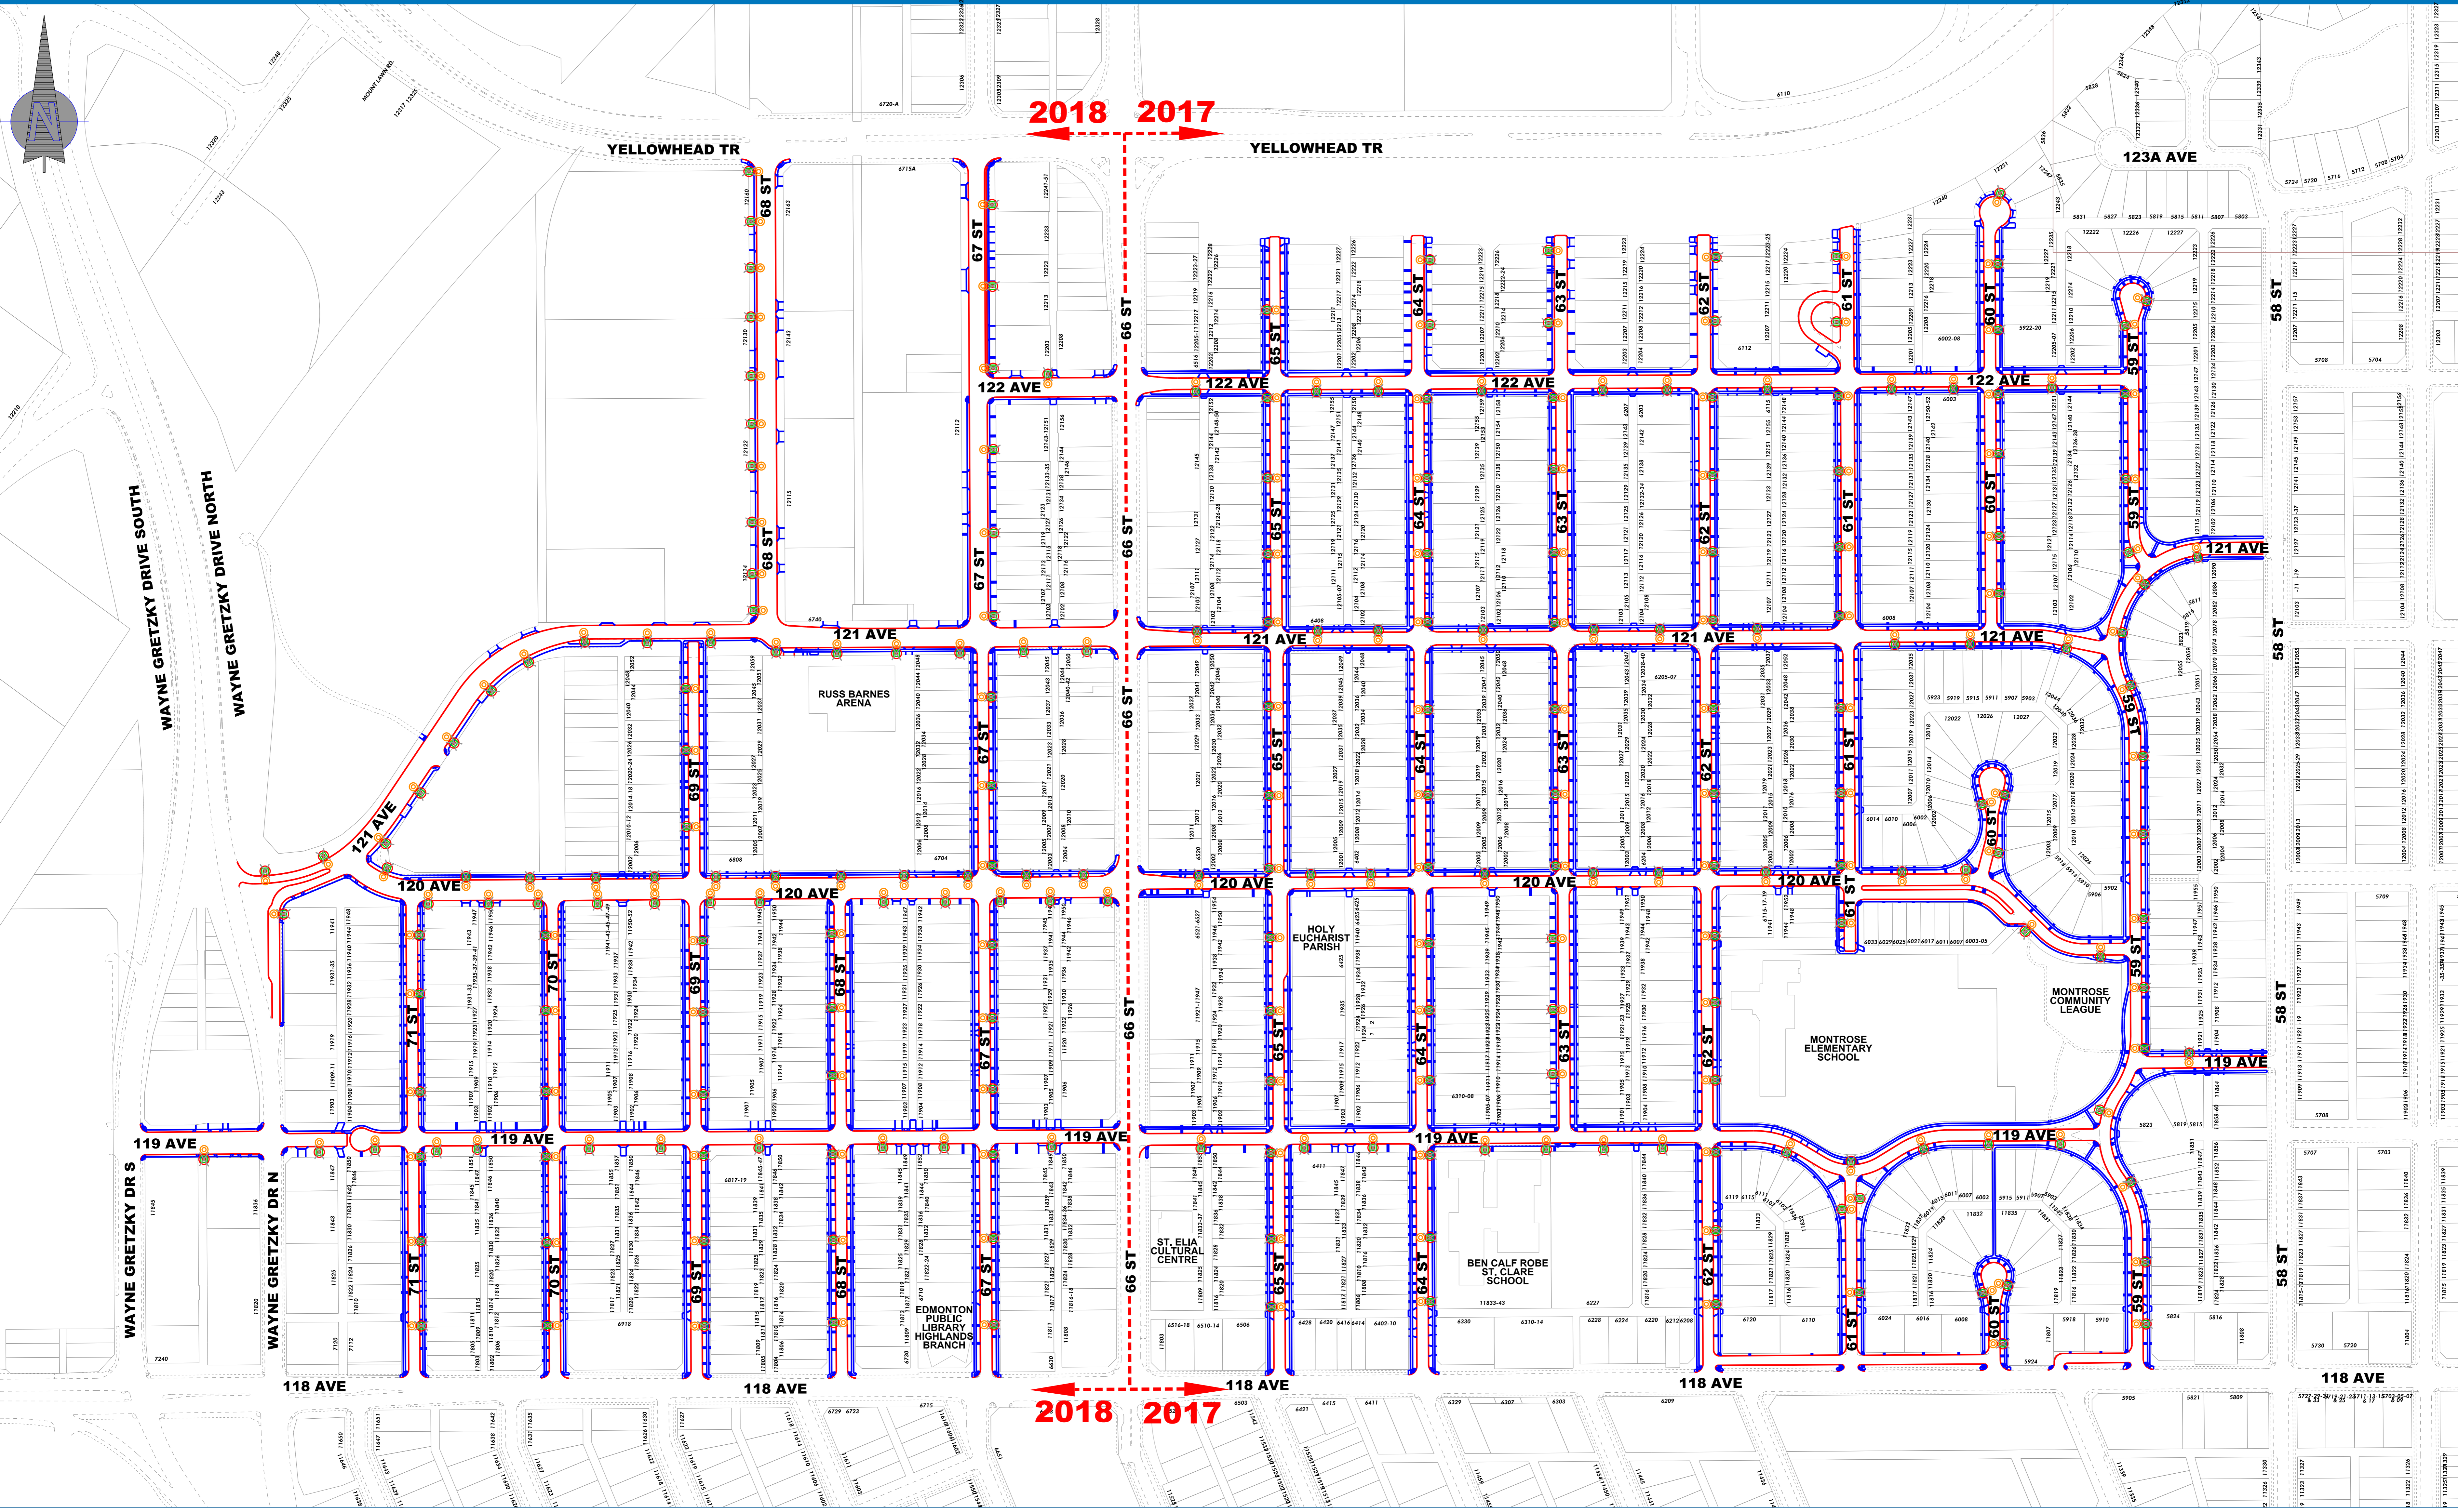

- STREETLIGHTING LEGEND**
- EXISTING STREETLIGHT TO BE REMOVED
 - PROPOSED STREETLIGHT
 - EXISTING CURB ALIGNMENT
 - PROPOSED CURB ALIGNMENT
 - EXISTING SIDEWALK ALIGNMENT
 - PROPOSED SIDEWALK ALIGNMENT

MONTROSE NEIGHBOURHOOD RENEWAL STREETLIGHTING DESIGN 2017 - 2018

FOR INFORMATION ONLY
SUBJECT TO CHANGE

