
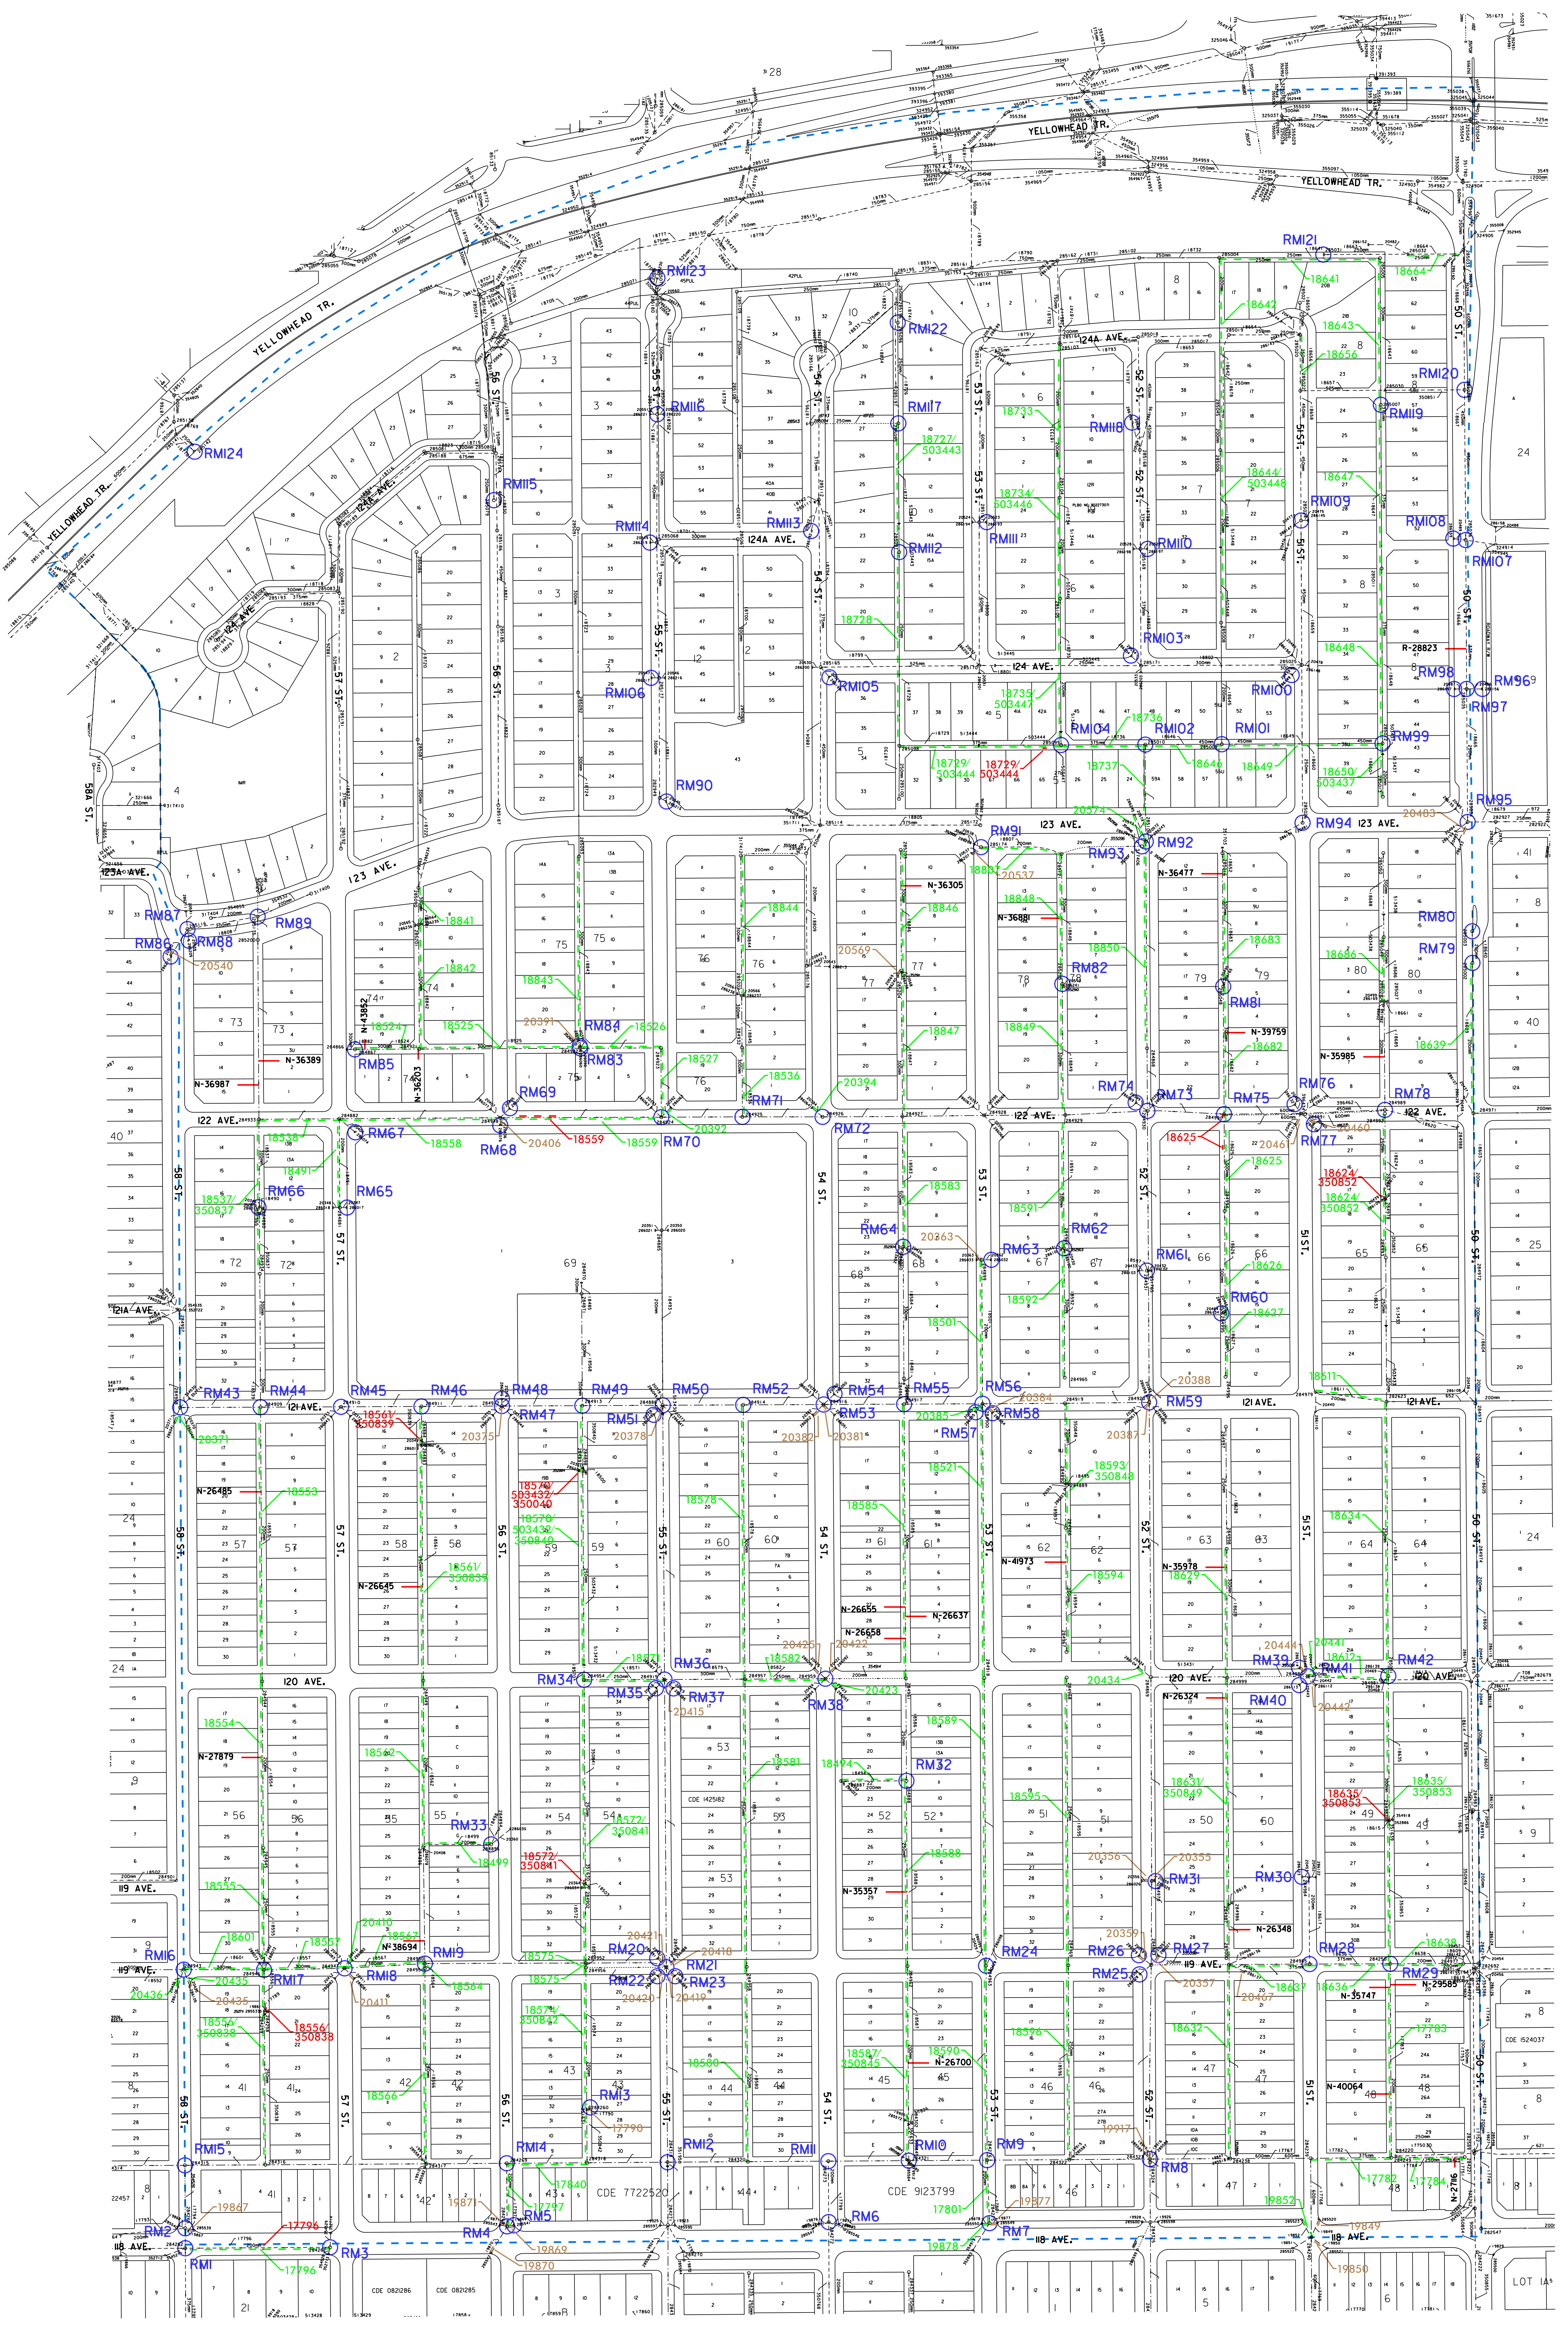


# NEWTON

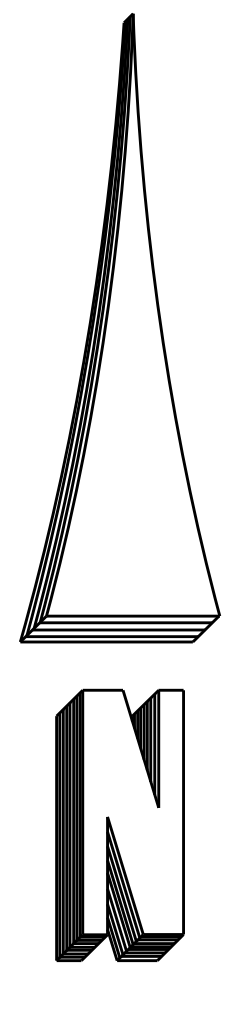

## LEGEND

- NEIGHBOURHOOD BOUNDARY
- EXISTING STORM
- EXISTING SANITARY
- EXISTING COMBINED
- MANHOLE REPAIR
- RM8 MANHOLE REPAIR LOCATION NUMBER
- RELINE LOCATION
- PIPE ID NUMBER FOR RELINING
- OPEN CUT LOCATION
- PIPE ID NUMBER FOR OPEN CUT
- N-40064 SERVICE APPLICATION NUMBER
- SERVICE REPLACEMENT