




THE WAY AHEAD

BUILDING GREAT NEIGHBOURHOODS

TRANSFORMING | **EDMONTON**
BRINGING OUR CITY TO LIFE

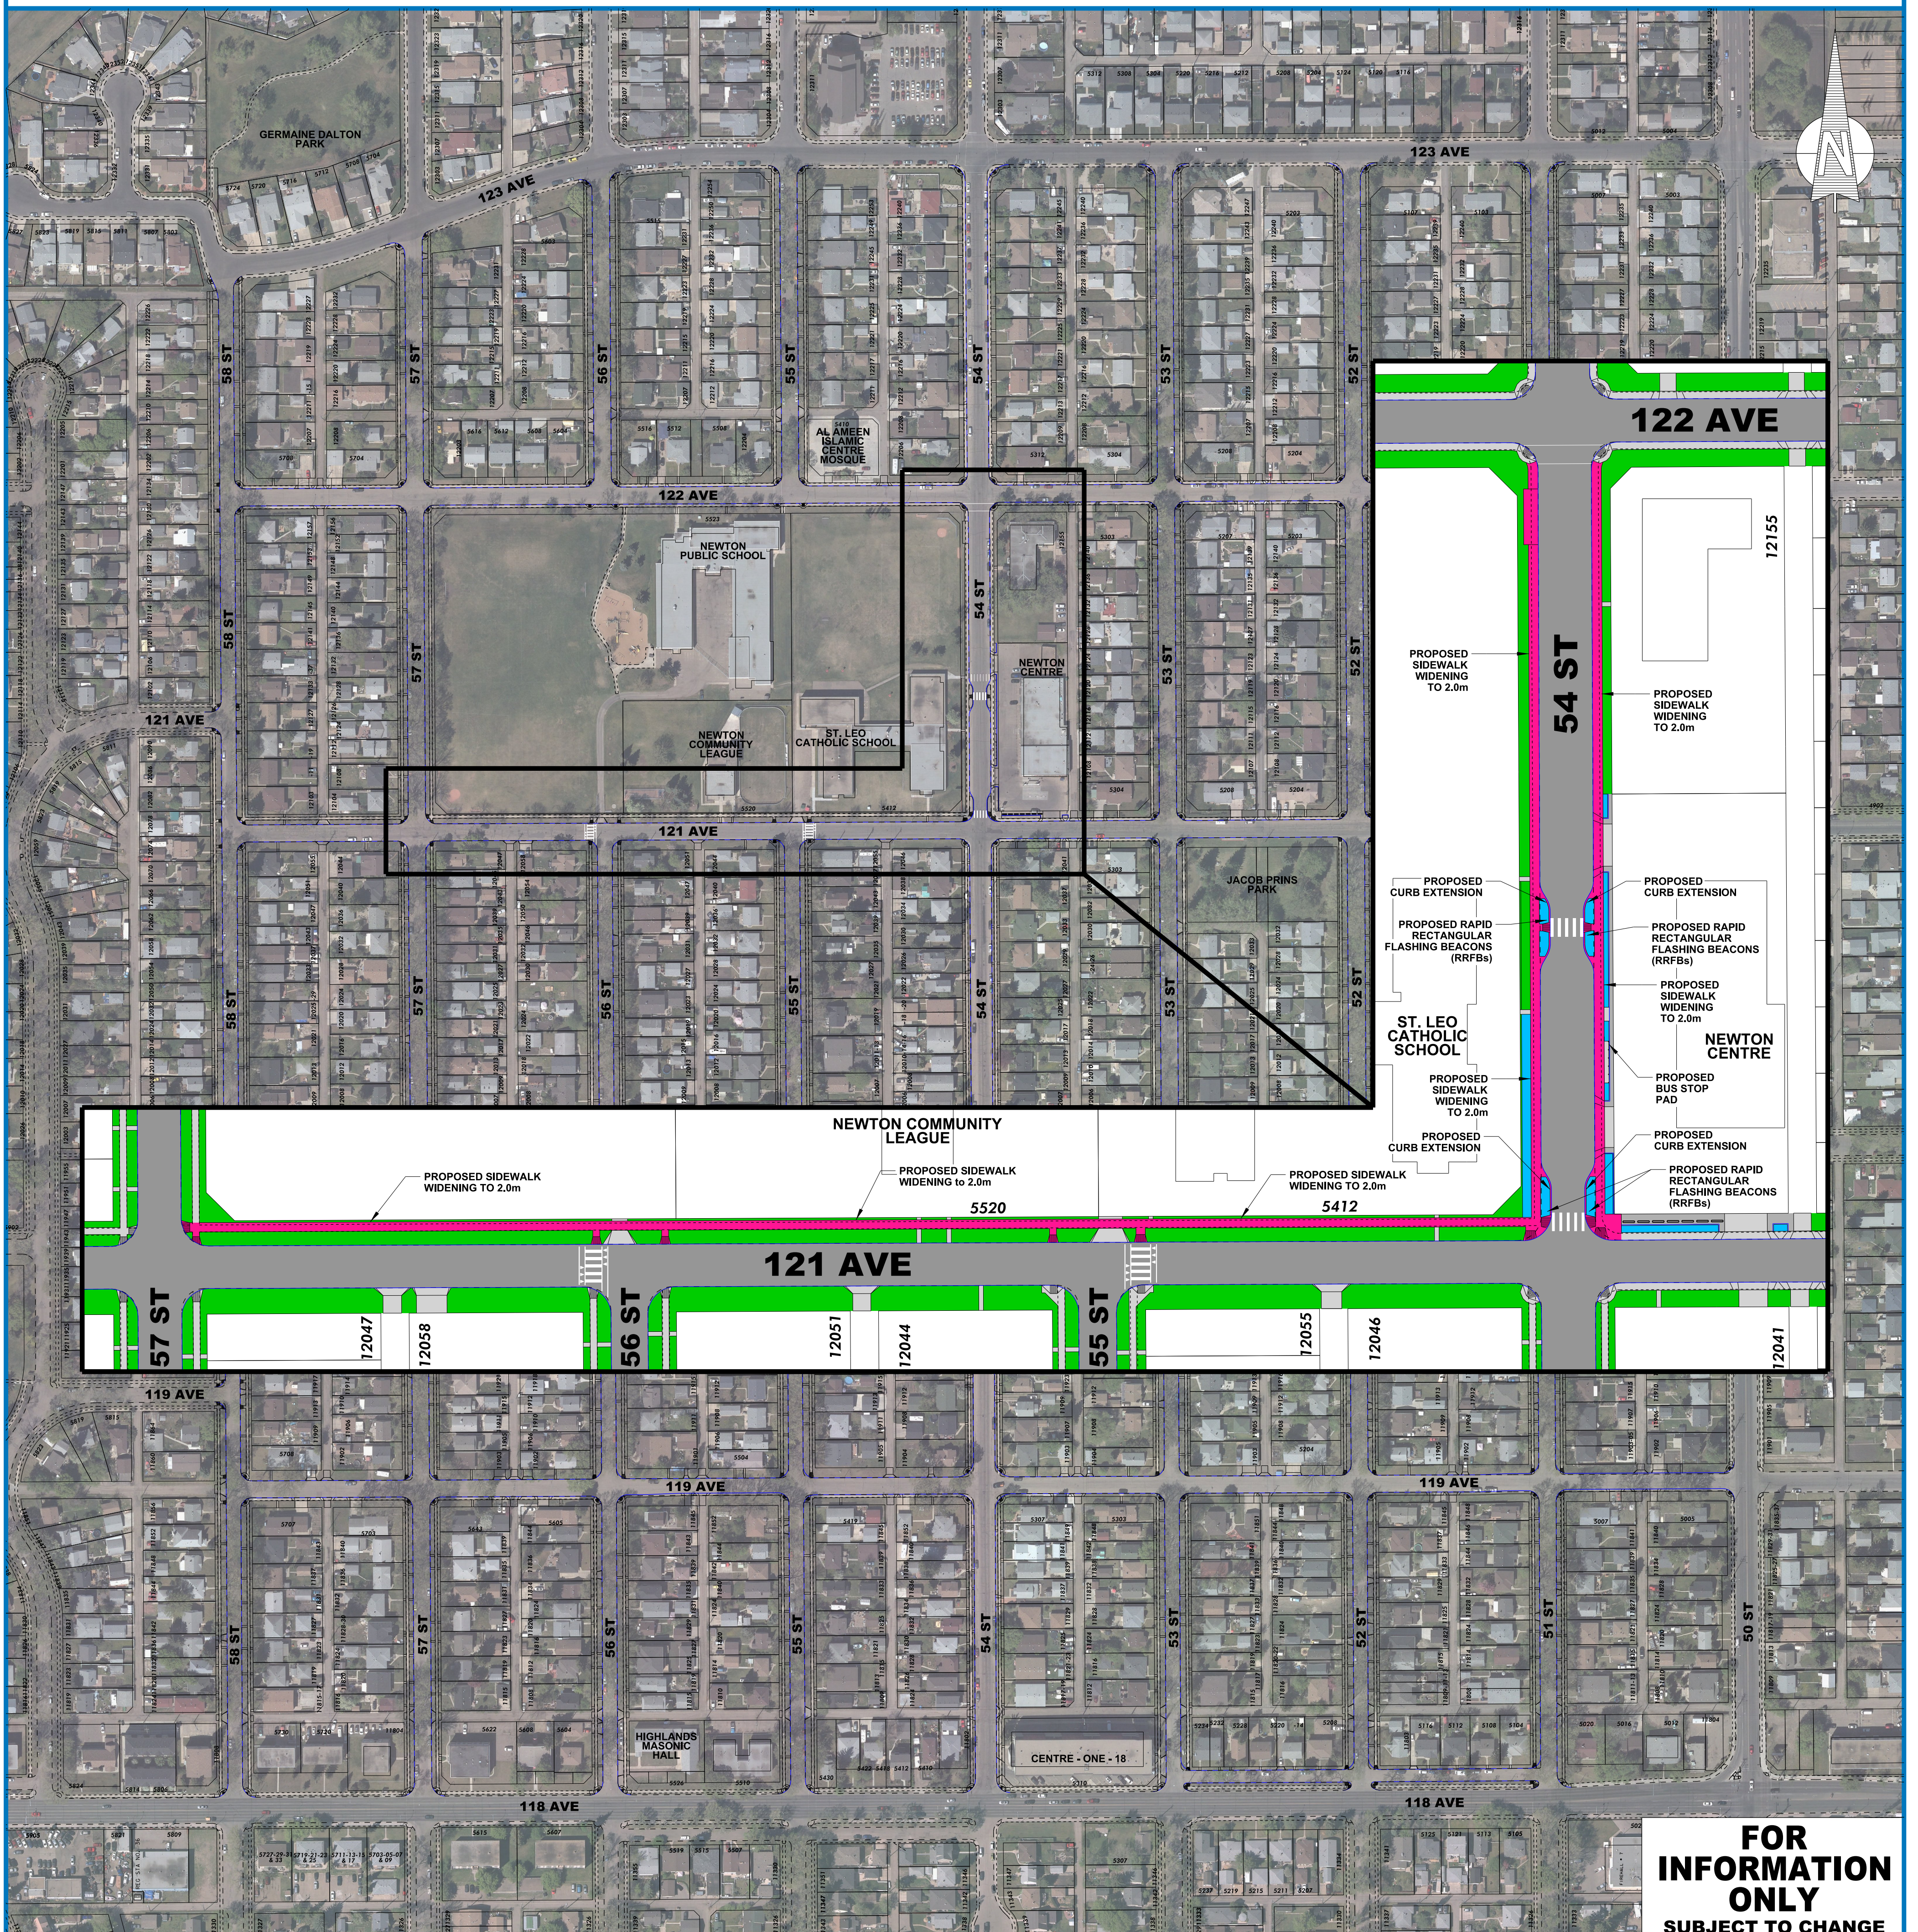

ROADWAY ENHANCEMENTS LEGEND

- PROPOSED ROADWAY RENEWAL
- PROPOSED SIDEWALK RECONSTRUCTION
- PROPOSED SIDEWALK WIDENING
- BOULEVARD
- PROPOSED PLANTING BED

NEWTON NEIGHBOURHOOD RENEWAL ROADWAY ENHANCEMENTS 2018 - 2019

**FOR
INFORMATION
ONLY**
SUBJECT TO CHANGE

Edmonton